


# Master Sign Program

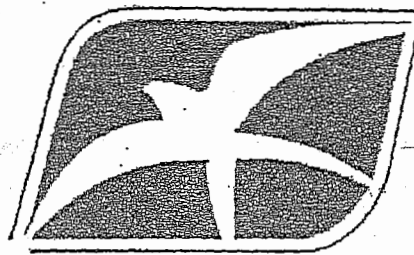

*St. Lucie West*

Prepared by  
Lucido & Associates  
October 31, 2000

# Table of Contents

Introduction	3
<u>Community Signs</u>	<u>4</u>
Interstate 95 Identity	5
- I-95/ Turnpike Sign	5
- Billboards (Automatic/ Changeable Face)	6
Turnpike Identity	5
- I-95/ Turnpike Sign	5
Entry Signs	7
- Entry Sign A	7
- Entry Sign B "Temporary"	8
- Entry Sign B "Permanent"	9
Directional Signs	10
- Temporary Directional (Type A & B)	10
- Permanent Directional	11
- Multi-Tenant Directional	12
- Secondary Street Directional	13
- Master Developer Directional	14
- Community Gateway	15
Industrial Park Signs	16
- Main Identification	16
- Tenant Directory	17
Decorative Standards	18
Location Plan	19,20
<u>Signs for New Development</u>	<u>21</u>
Signs for Residential Projects	22
Signs for Non-Residential Projects	31
<u>Addendum's/ Attachments</u>	<u>39</u>
Realtor Sign Example	39

# Introduction

This Master Sign Program provides a comprehensive overview of all signs within St. Lucie West. The first section describes Community Signs provided by St. Lucie West. The second section provides sign guidelines for those developing projects within St. Lucie West. The guidelines are not intended to restrict imagination, innovation or variety, but to assist in creating a consistent, well-planned solution for identification throughout the community. The master sign program offers many opportunities for creativity.

All proposed signs, prior to application for a sign permit from the City of Port St. Lucie, must be approved in writing by the New Construction Committee (NCC) which will review signs based on the criteria that follows. Letter of Approval by the NCC is to be used for obtaining City of Port St. Lucie sign permits. No sign permit shall be allowed without an NCC Letter of Approval.


The sign guidelines in this manual are amendments to existing City of Port St. Lucie codes and ordinances and to the St. Lucie West Community Development Code and Land Use Standard Manual. Existing city codes shall be used for sign criteria not addressed in this manual. Anyone proposing a sign within the community shall completely familiarize themselves with this manual as well as with the appropriate city requirements.

Illustrations of certain signs are included as examples. These graphic representations are visual aids that show basic intent. They do not represent working drawings.

Temporary signs within St. Lucie West will be permitted for a maximum of 24 months. At the end of the permit period, the sign is either removed, re-inspected or replaced and Re-permitted for an additional 24 months.

## Community Signs

Throughout this development St. Lucie West provides a series of signs that identify the community and provide direction. The following pages in this section show these existing and proposed signs. At the end of this section two maps display existing and proposed locations for all signs in this category.

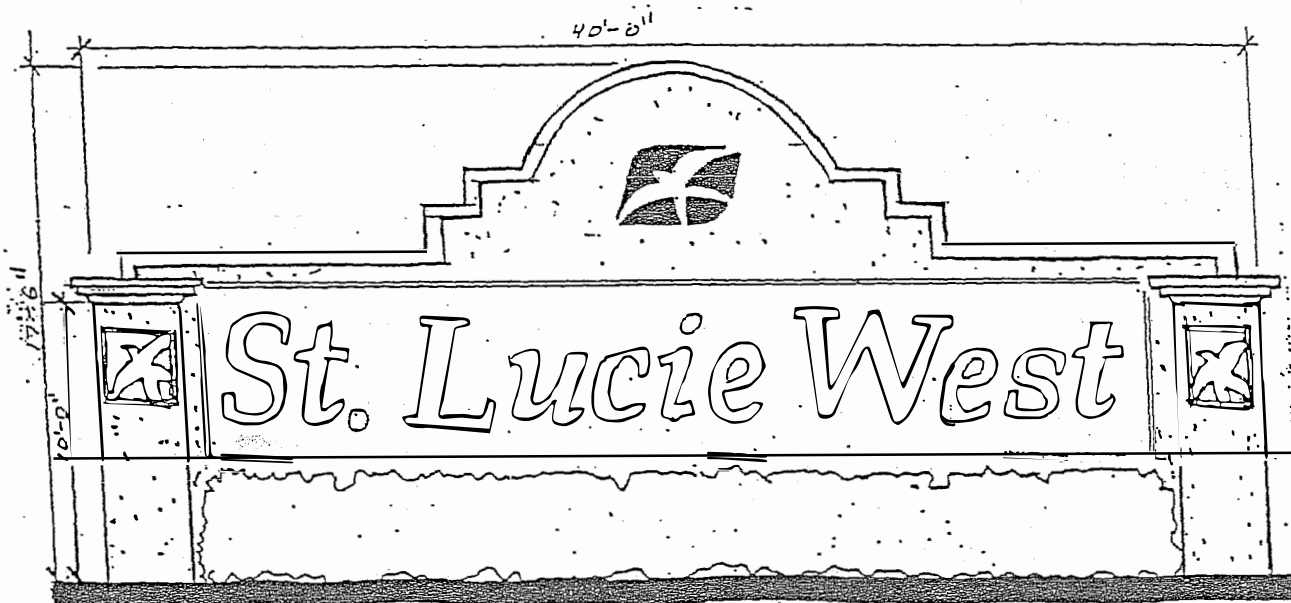

**Use:**

Identifies St. Lucie West Community from Interstate 95 and Florida's Turnpike

**Locations:** (see map on page 19, symbol 95/T)

Adjacent to I-95

Adjacent to Florida's Turnpike

**Quantity:**

Two adjacent to I-95 (existing to be removed)/ Two adjacent to Turnpike

**Size:**

18' ht. x 40' length

**Sign Faces:**

One Face (180 sf), 2 logos (2 sf each), 1 logo (15 sf)

**Materials:**

Smooth stucco finish, Avonite© panel or equal

**Colors:**

Wall: White

Column: White

Cap: White

Panel behind copy: Green (Pantone 3305)

Copy: Gold (Satin gold finish (#910/ Pantone 871)

Colors may change, but must be provided on construction plans at time of permit request)

**Copy:**

5'-6" cap height, Times Bold Italic

**Miscellaneous:**

St. Lucie West Services District is responsible for maintenance. Sign is face lit with ground-mounted fixtures.

# Billboards

(no graphic included)

Use:

Guides vehicles to the St. Lucie West community from the Interstate/ Turnpike.

Locations: (see map on page 19, symbol BB)

Adjacent to I-95

Adjacent to Florida's Turnpike

Quantity:

Two existing signs adjacent to I-95, two proposed adjacent to the Turnpike

Size:

Follow City codes and Billboard Ordinance 98-21

Sign Faces:

One Face (not to exceed 672 sf).

Materials:

Automatic changeable facing billboards or other code approved types.

Colors:


Varies

Copy:

Varies

Miscellaneous:

Billboard is face lit with fixtures mounted at bottom of sign face. Billboards will be removed or re-permitted as may be required per City code.

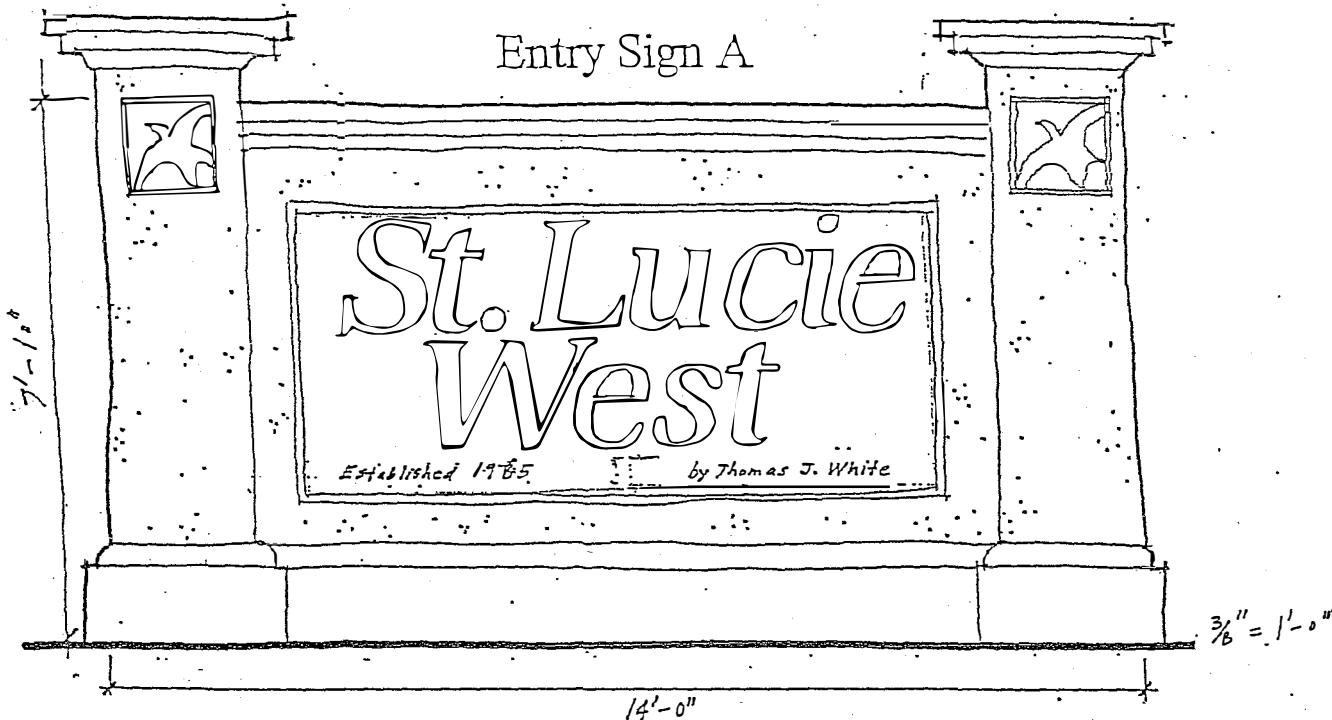

**Use:**

Identifies St. Lucie West Community as one enters the project along St. Lucie West Blvd.

**Locations:** (see map on page 19, symbol E)

St. Lucie West boulevard median or ROW, at entrances to community. If not in ROW, then within parcel that adjoins ROW

**Quantity:**

Three, (2) existing adjacent to I-95, (1) to be relocated to Bayshore Intersection

**Size:**

14' x 7'-10" (not including wing walls)

**Sign Faces:**

One face (36 sf), 2 logos (2 sf each)

**Materials:**

Smooth stucco finish, Avonite® panel or equal

**Colors:**

Wall: White

Column: White

Cap: White

Panel behind copy: Green (Pantone 3305)

Copy: Gold (Satin gold finish (#910/ Pantone 871)

(Colors may change, but must be provided on construction plans at time of permit request)

**Copy:**

18" cap height, Times Bold Italic

**Miscellaneous:**

St. Lucie West Services District is responsible for maintenance. Sign is face lit with ground-mounted fixtures.

## Entry Sign B "Temporary"



### Use:

Identifies St. Lucie West community as one enters the project north and south along California Blvd. and Cashmere Blvd.

### Locations: (see map on page 19, symbol ET)

California Blvd. and Cashmere Blvd. median or ROW, at north and south entrances to community. If not within ROW, then within parcel that adjoins ROW.

### Quantity:

Eight

### Size:

11' ht. x 12' wide

### Sign Faces:

One Face (50 sf), 1 logo (2 sf)

### Materials:

High grade wood products

### Colors:

Per shop drawings

### Copy:


2' cap height, Times Bold Italic

### Miscellaneous:

St. Lucie West Services District is responsible for maintenance. Sign is face lit with ground-mounted fixtures.



## Entry Sign B "Permanent"

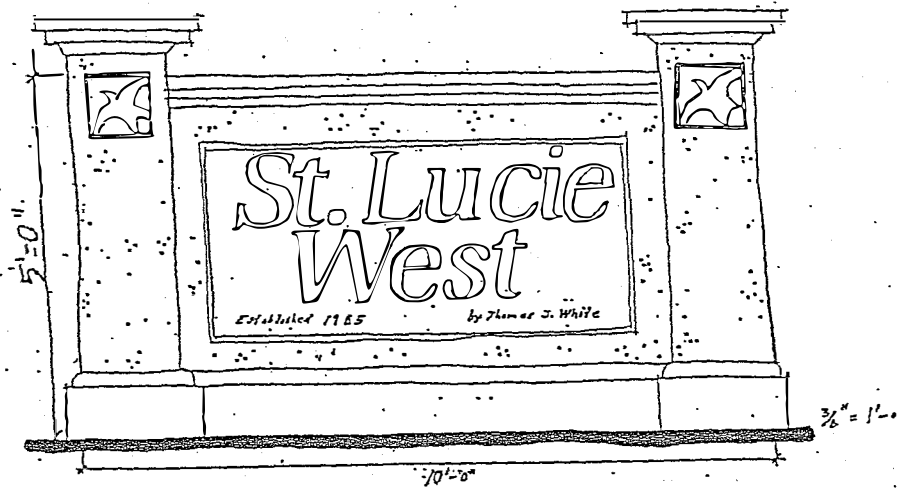

### Use:

Identifies St. Lucie West community as one enters the project north and south along California Blvd. and Cashmere Blvd.

### Locations: (see map on page 19, symbol EP)

California Blvd. and Cashmere Blvd. median or ROW, at north and south entrances to community. If not within ROW, then within parcel that adjoins ROW.

### Quantity:

Four

### Size:

10' x 5'

### Sign Faces:

One Face (18 sf), 2 logo (2 sf each)

### Materials:

Smooth stucco finish, Avonite® panel or equal

### Colors:

Wall: White

Column: White

Cap: White

Panel behind copy: Green (Pantone 3305)

Copy: Gold (Satin gold finish #910/ Pantone 871)



### Copy:

12" cap height, Times Bold Italic

### Miscellaneous:

St. Lucie West Services District is responsible for maintenance. Sign is face lit with ground-mounted fixtures.

## Temporary Directional (Type A & B)

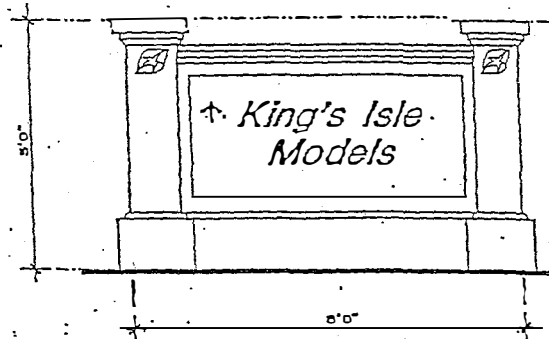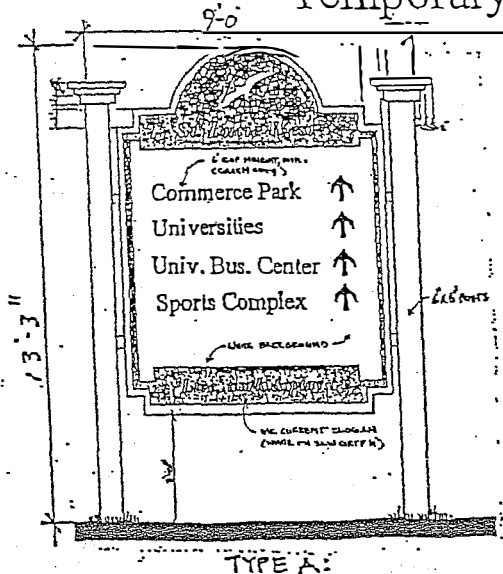

TYPE B:

### Use:

TYPE A: Temporarily guides vehicles/ pedestrians to major facilities and residential developments from St. Lucie West Blvd. and secondary streets. When all residential developments within St. Lucie West are established, permanent directionals will replace the temporary directional signs (where needed).

TYPE B: Temporarily guides vehicles/ pedestrians to King's Isle. When all King's Isle residential development is established, sign will be re-used by the next large residential development program.

### Locations: (see map on page 19, symbol TDA, TDB)

TYPE A: St. Lucie West Blvd. and selected secondary streets ROW

TYPE B: St. Lucie West Blvd. median or ROW

### Quantity:

TYPE A: Eight existing, future signs as required with roadway improvements.

TYPE B: Two, ~~(1) existing~~ (both existing)

### Size:

TYPE A: 13'-3" x 9'

TYPE B: 5' x 8'

### Sign Faces:

TYPE A: One face (50 sf), 1 logo (2 sf)

TYPE B: One face (15 sf), 2 logos (2 sf total)

### Materials:

TYPE A: Wood panels, routed copy:

TYPE B: Smooth stucco finish, pin-mounted copy

### Colors:

TYPE A & B: White posts, Green panels (Pantone 3305), Gold copy (Pantone 871)


### Copy:

TYPE A & B: 6" cap height, minimum

### Miscellaneous:

St. Lucie West Services District is responsible for maintenance. Sign is face lit with ground-mounted fixtures.

## Permanent Directional

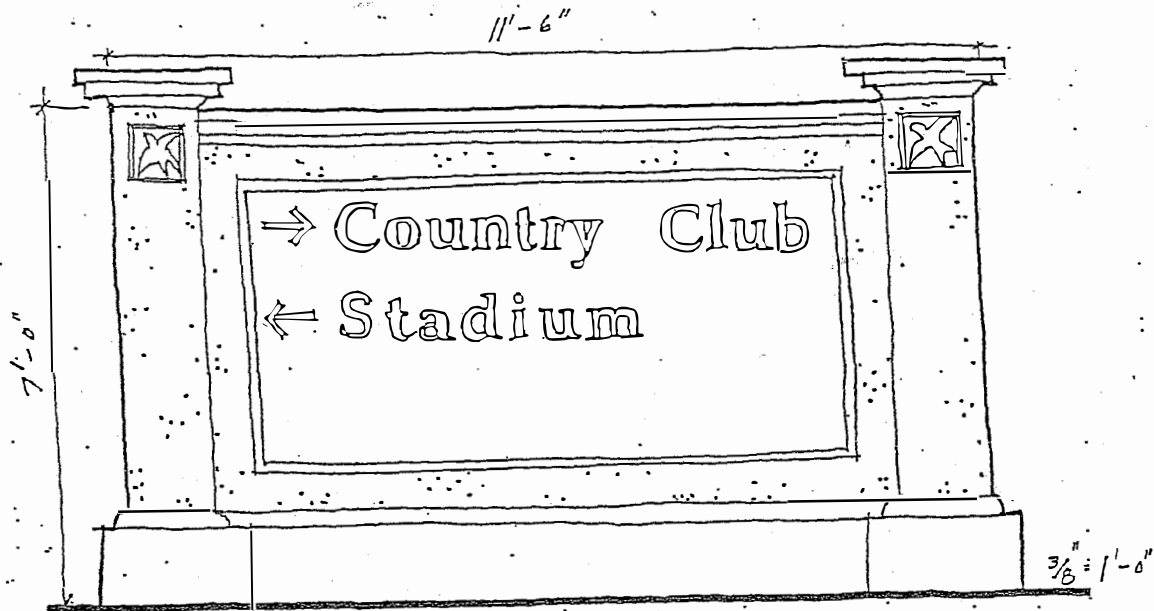

### Use:

Guides vehicles and pedestrians to major facilities and residential developments from St. Lucie West Blvd and secondary streets.

### Locations: (see map on page 19, symbol D1 and D2)

St. Lucie West Blvd. and selected secondary streets ROW

### Quantity:

Nine currently plus the additional quantity of temporary directionals converted at some future time.

### Size:

11'-6" x 7'

### Sign Faces:

Single (D1) or double-faced (D2) with each face consisting of 32 sf with two logos (1 sf each)

### Materials:

Smooth stucco finish, Avonite® panel or equal

### Colors:

Wall: White

Column: White

Cap: White

Panel behind copy: Green (Pantone 3305)

Copy: Gold (Satin gold finish (#910/ Pantone 871)


### Copy:

Minimum 6" cap height, Times Bold Italic

### Miscellaneous:

St. Lucie West Services District is responsible for maintenance. Sign is face lit with ground-mounted fixtures.

## Multi-Tenant Directional

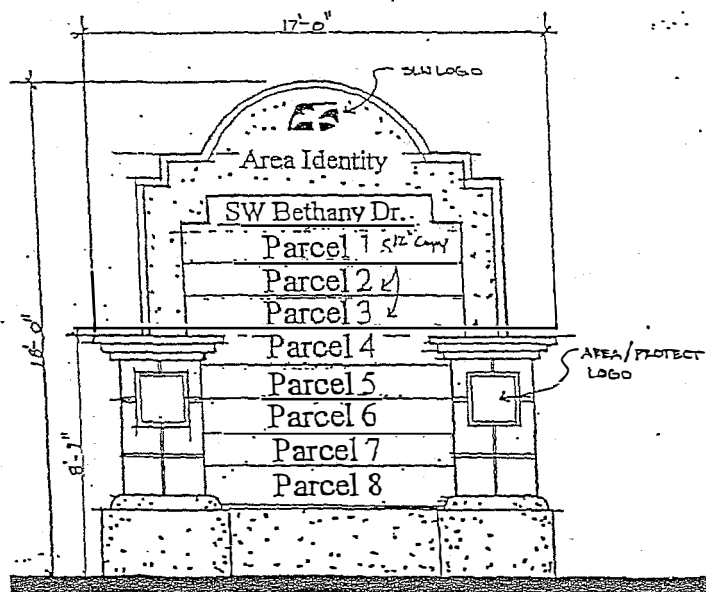

### Use:

Identifies parcels and tenants from St. Lucie West Blvd. and Secondary Street traffic who do not have direct access onto St. Lucie West Blvd. or Secondary Streets.

### Locations: (see map on page 19, symbol DM)

Secondary street ROW or medians. Primarily Peacock Blvd., Bethany Avenue and Cashmere Blvd.

### Quantity:

~~Four immediately~~ Eight with future signs proposed as development occurs.

### Size:

18' height x 17' length

### Sign Faces:

Double-faced (100 sf), 4 logos (2 sf each) for area identity, 1 SLW logo (4 sf)

### Materials:

Smooth stucco finish, Avonite© panel or equal

### Colors:

Colors to be determined, but must be provided on construction plans at time of permit request.


### Copy:

12" max. cap height, Times Bold Italic

### Miscellaneous:

St. Lucie West Services District is responsible for maintenance. Sign is face lit with ground-mounted fixtures. Sign dimensions may be modified and/ or reduced based on actual sign design and review by St. Lucie West N.C.C..

## Secondary Street Directional

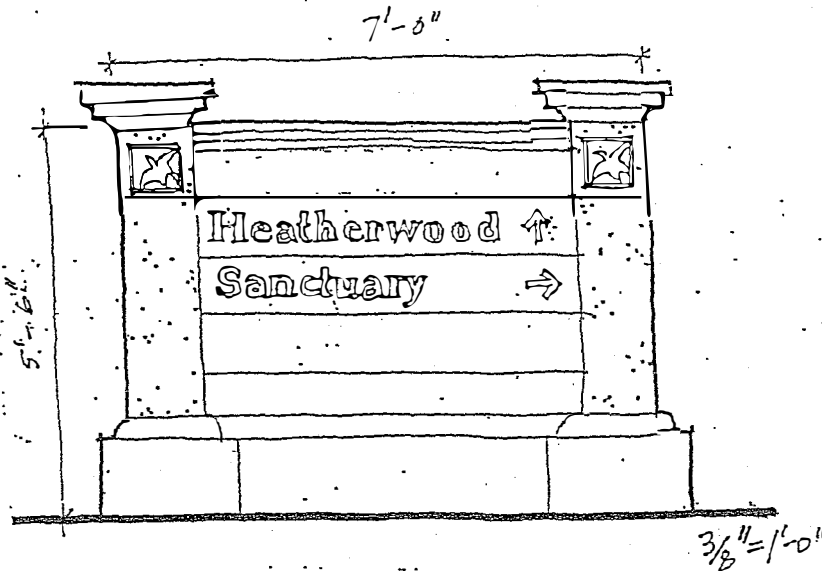

### Use:

Guides vehicles/ pedestrians to facilities and residential developments from secondary streets.

### Locations: (see map on page 20, symbol S1 and S2)

Adjacent to secondary streets in ROW

### Quantity:

20

### Size:

5'-6" x 7'

### Sign Faces:

Single or double-faced with each sign face of 18 sf with 2 logos (1 sf each)

### Materials:

Smooth stucco finish, Avonite® panel or equal

### Colors:

Wall: White

Column: White

Cap: White

Panel behind copy: Green (Pantone 3305)

Copy: Gold (Satin gold finish (#910/ Pantone 871)


### Copy:

9" max. cap height, Times Bold Italic

### Miscellaneous:

St. Lucie West Services District is responsible for maintenance. Sign is face lit with ground-mounted fixtures.

## Master Developer Directional And Multi-purpose Temporary Information Sign

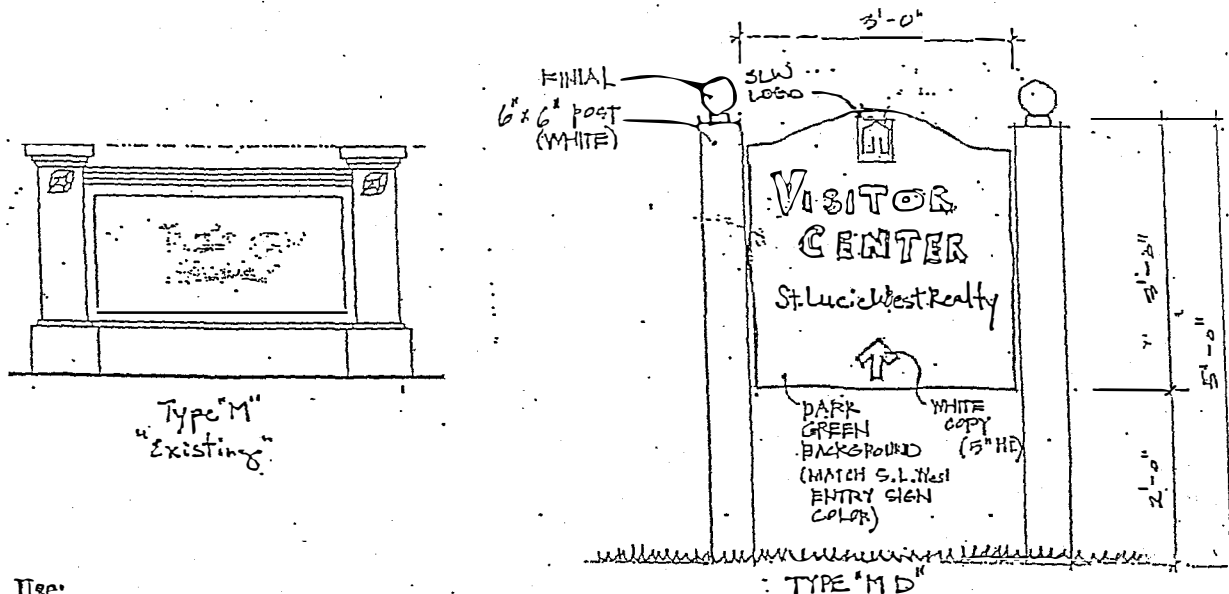

### Use:

Guides vehicles and pedestrians to the offices of St. Lucie West Development (the Master Developer) and information signs to guide vehicles to select destinations which are isolated from major traffic circulation and St. Lucie West Boulevard.

Locations: (see map on page 19, symbol M and MD)  
St. Lucie West Blvd. ROW

### Quantity:

One (M) located at the SLW Development Office, Additional signs as development warrents.  
(not to exceed 10 (MD) signs total)

Temp. Information Signs: To be determined by the NCC and the City of Port St. Lucie at the time of the permit application.

### Size:

(MD) 5' x 3'

### Sign Faces:

One face (9 sf) with SLW logo (1 sf)

### Materials:

Pressure treated wood, painted or laminated

### Colors:

Sign Panel: Green or approved substitute

Posts: White

Cap: White

Copy: White


### Copy:

6" max. cap height, Times Bold Italic

### Miscellaneous:

St. Lucie West Services District is responsible for maintenance on Master Developer directionals.  
Multi-purpose temporary information signs are the responsibility of each property owner.

## Community Gateway

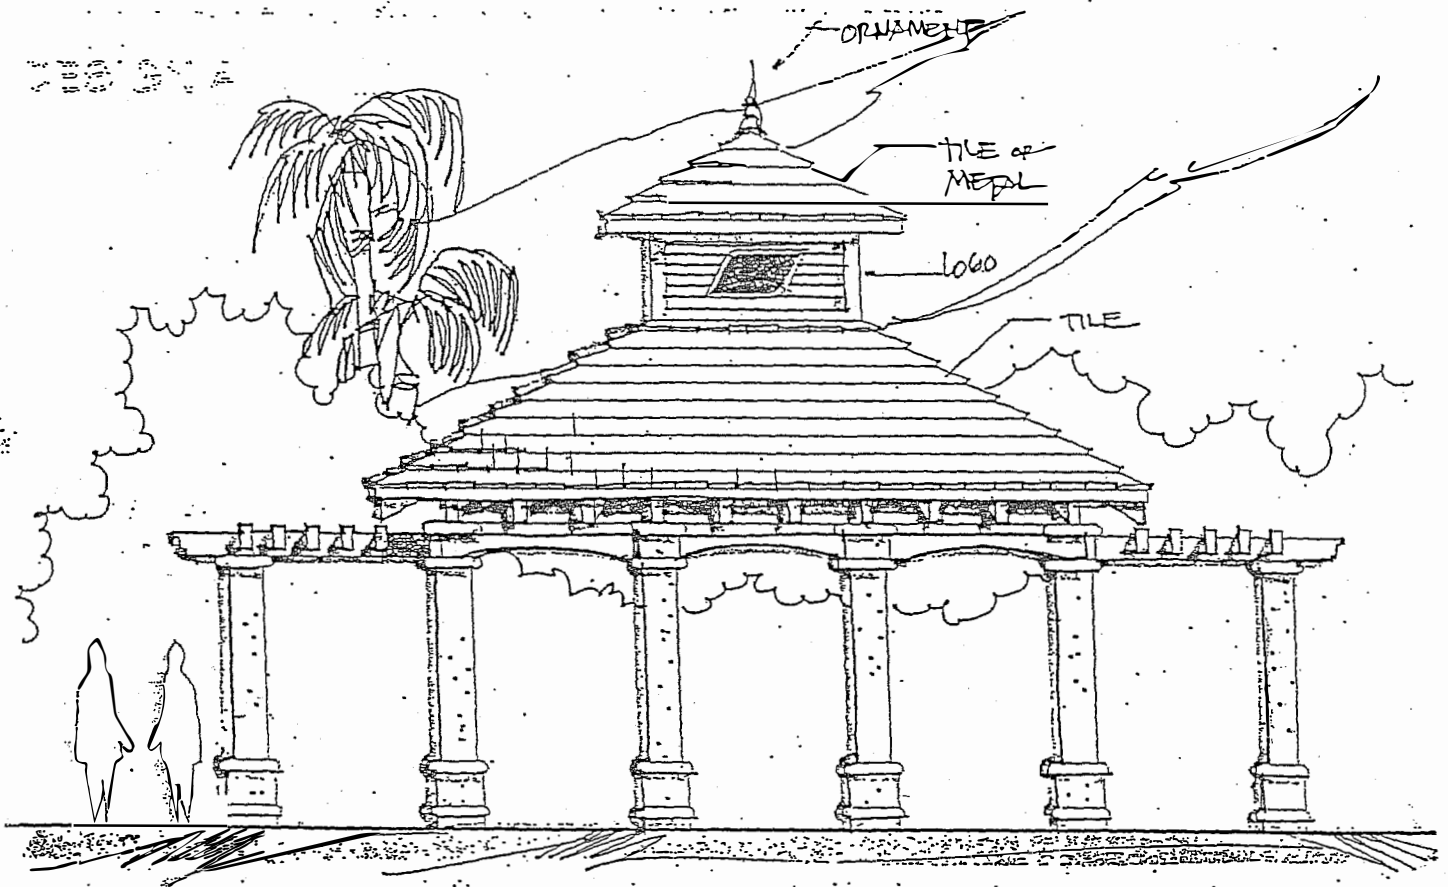

### Use:

To provide an aesthetic architecture element at the remaining critical intersections which will serve as an introduction to the community of St. Lucie West.

### Locations: (see map on page 20, symbol CG)

Corners of major intersections of secondary streets and St. Lucie West Blvd.

### Quantity:

Four

### Sign Faces:

Low seat wall sign / 12" max. cap height.

### Materials:

To be consistent with surrounding architectural styles and approved by the NCC.


### Colors:

To be consistent with surrounding architectural styles and approved by the NCC.

### Miscellaneous:

St. Lucie West Services District is responsible for maintenance. Pedestrian plaza to be lighted for safety and low seat wall sign to be lit from ground fixture.

## Industrial Park Main Identification

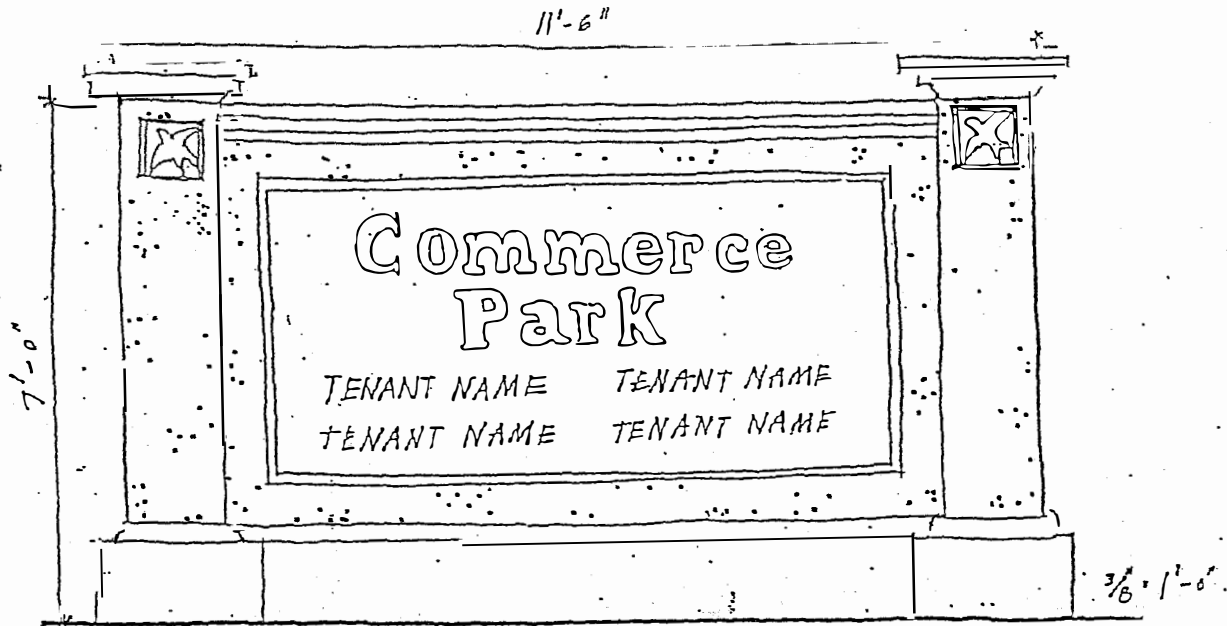

### Use:

Identifies entrance to industrial park

### Locations: (see map on page 20, symbol IM)

Adjacent to entry drive of industrial park or within Secondary street median. Sign may be relocated closer to St. Lucie West Blvd.

### Quantity:

Two

### Size:

11'-6" x 7'

### Sign Faces:

One Face (32 sf)

### Materials:

Smooth stucco finish, Avonite® panel or equal

### Colors:

White wall, column and cap; green panel behind copy (Pantone 3305)

Copy: Gold (Satin gold finish #910/ Pantone 871)

### Copy:


Min. 6" cap height, Times Bold Italic. Copy (i.e. tenant names) to be determined by NCC

### Miscellaneous:

St. Lucie West Services District is responsible for maintenance. Sign is face lit with ground-mounted fixtures.



## Tenant Directory

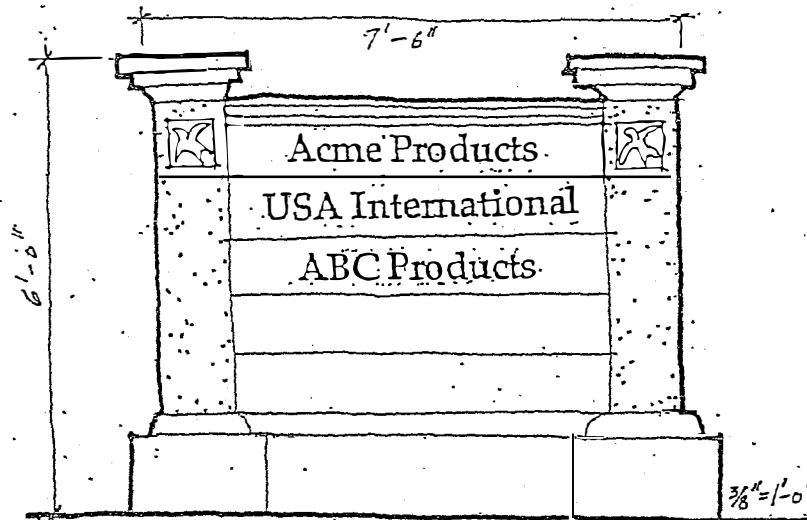

### Use:

Identifies industrial facilities within the industrial park

### Locations: (see map on page 20, symbol IT)

At each entry of industrial park, in median or adjacent to entry drive

### Quantity:

Six

### Size:

7'-6" x 6'-0"

### Sign Faces:

Two faces (20 sf), 2 logos (less than 1 sf each)

### Materials:

Smooth stucco finish, removable panels (6 max.)

### Colors:

Wall: White

Column: White

Cap: White

Panel: Pantone 3305 Green

Copy: White


### Copy:

5" copy

### Miscellaneous:

Industrial Association is responsible for maintenance. Sign is face lit with ground-mounted fixtures.

## Decorative Standards

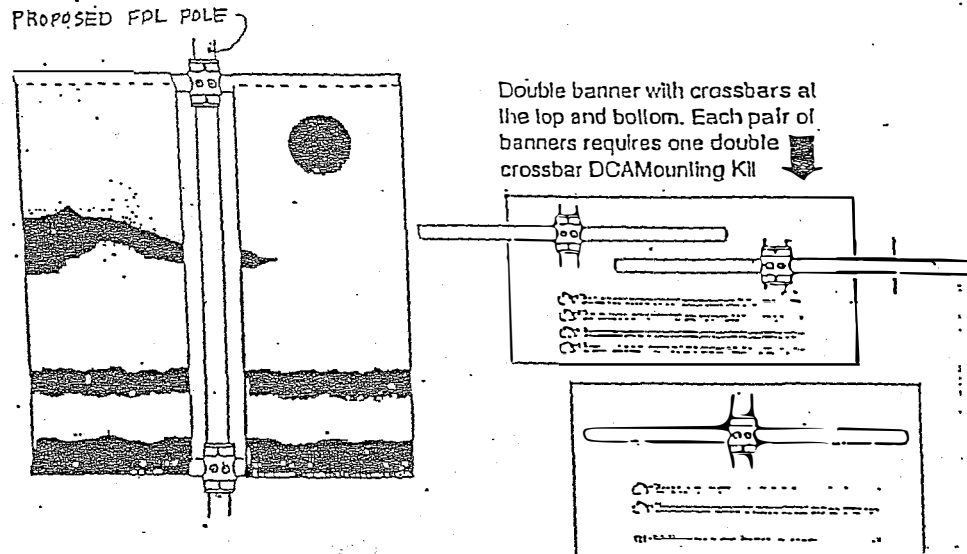

Use:

Decorative element

Locations:

Attached to FPL poles along St. Lucie West Blvd.

Quantity:

Varies. Based on selected poles along St. Lucie West Blvd.

Size:

30" wide x 60" long

Sign Faces:

Not Applicable

Materials:

Fabric panels, metal mounting structure

Colors:


Varies

Copy:

Varies (non-advertising)


Miscellaneous:

Per Banner Attachment Agreement, "at it's cost, DISTRICT shall promptly remove all banners from FPL's poles in the event inclement weather would make it prudent to do, but in no event later than when a hurricane warning becomes effective for the subject area. District may re-install same after the threat or storm has passed".

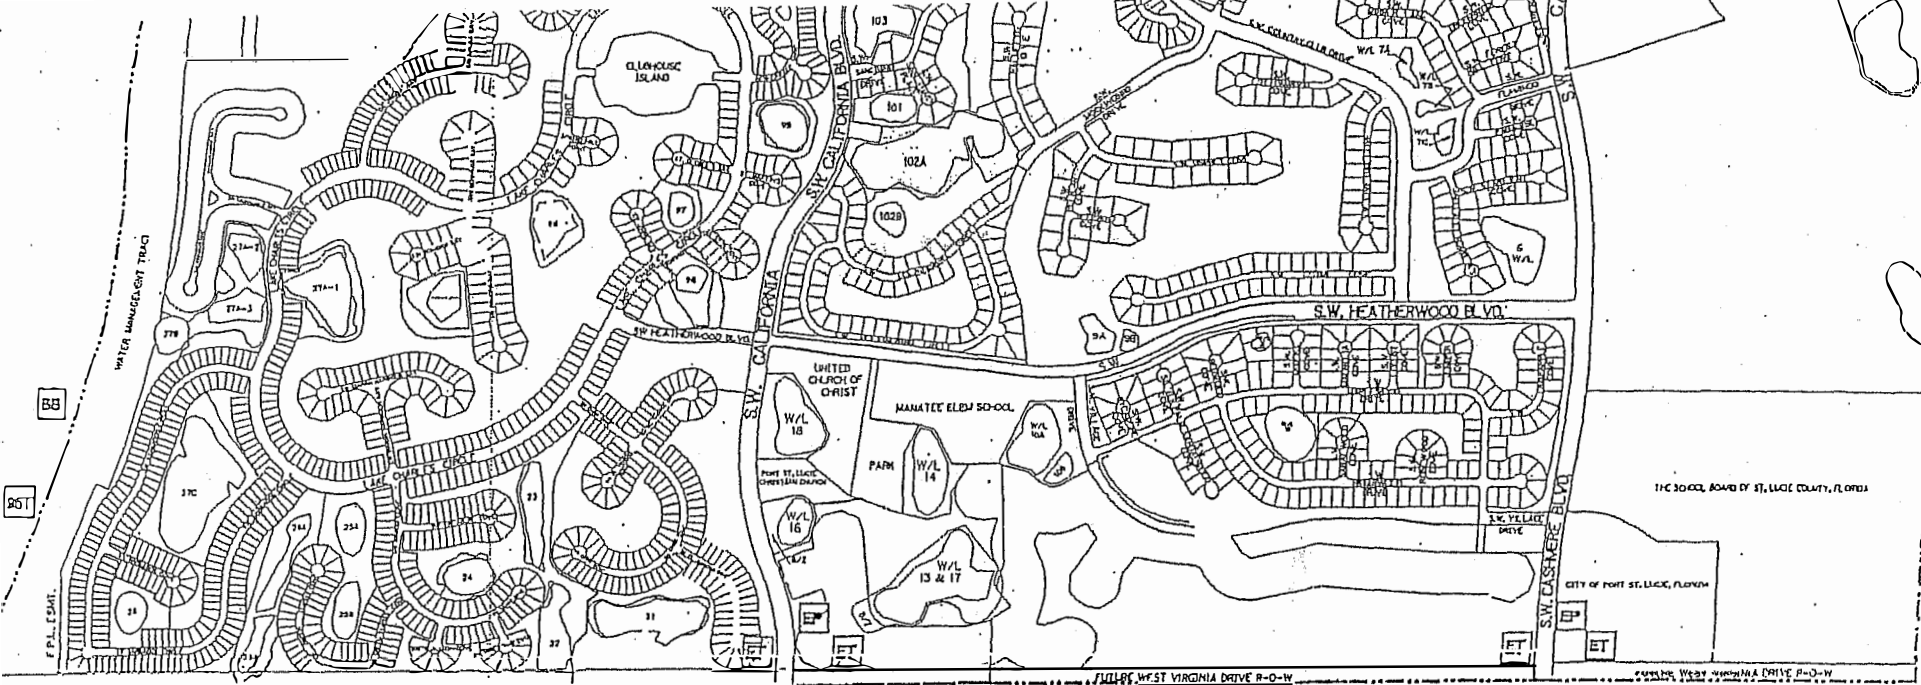

# Community Signs (along St. Lucie West Blvd.)

- |      |   |      |                              |
|------|---|------|------------------------------|
| [ ]  | Entry Sign  | [ET] | Entry Sign B - Temporary     |
| [D2] | Directional for Boulevard Or Secondary Street<br>(D1: single-faced/ D2: double-faced) | [EP] | Entry Sign B - Permanent     |
| [A]  | Temporary Directional Type A  | [M]  | Existing Master Dev. Sign    |
| [B]  | Temporary Directional Type B  | [MD] | Master Developer Directional |
| [ ]  | Billboard   | [DM] | Multi-Tenant Directional     |
| [ ]  | Interstate 95/ Turnpike Sign  |      |                              |

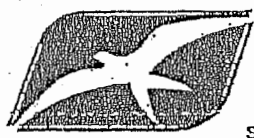

**St. Lucie West  
Development Corp.**  
(A Delaware corporation)  
1740 S.W. ST. LUCIE WEST BLVD.  
ST. LUCIE WEST, FLORIDA 34986-2504



## Lucido & Associates


*Land Planning / Landmark Architecture*  
322 Georgia Avenue, Stuart, Florida 34994 (888) 220-2100, Fax (888) 223-0320  
100 Avenue A Suite 2A, Fort Pierce, Florida 34950 (888) 467-1301, Fax (888) 467-1303  
800 Highland Avenue, Orlando, Florida 32803 (407) 539-3701, Fax (407) 678-0669

## St. Lucie West Sign Program

City of Port St. Lucie, Florida

Signs along SLW Blvd.


From:	n.e.	Revision Date:	Computer File	0580m.p1
Drawn By:	pdg		Station:	sdg
Checked By:	y		File Name:	0580
Date:	08.31.98		Job Number:	0580

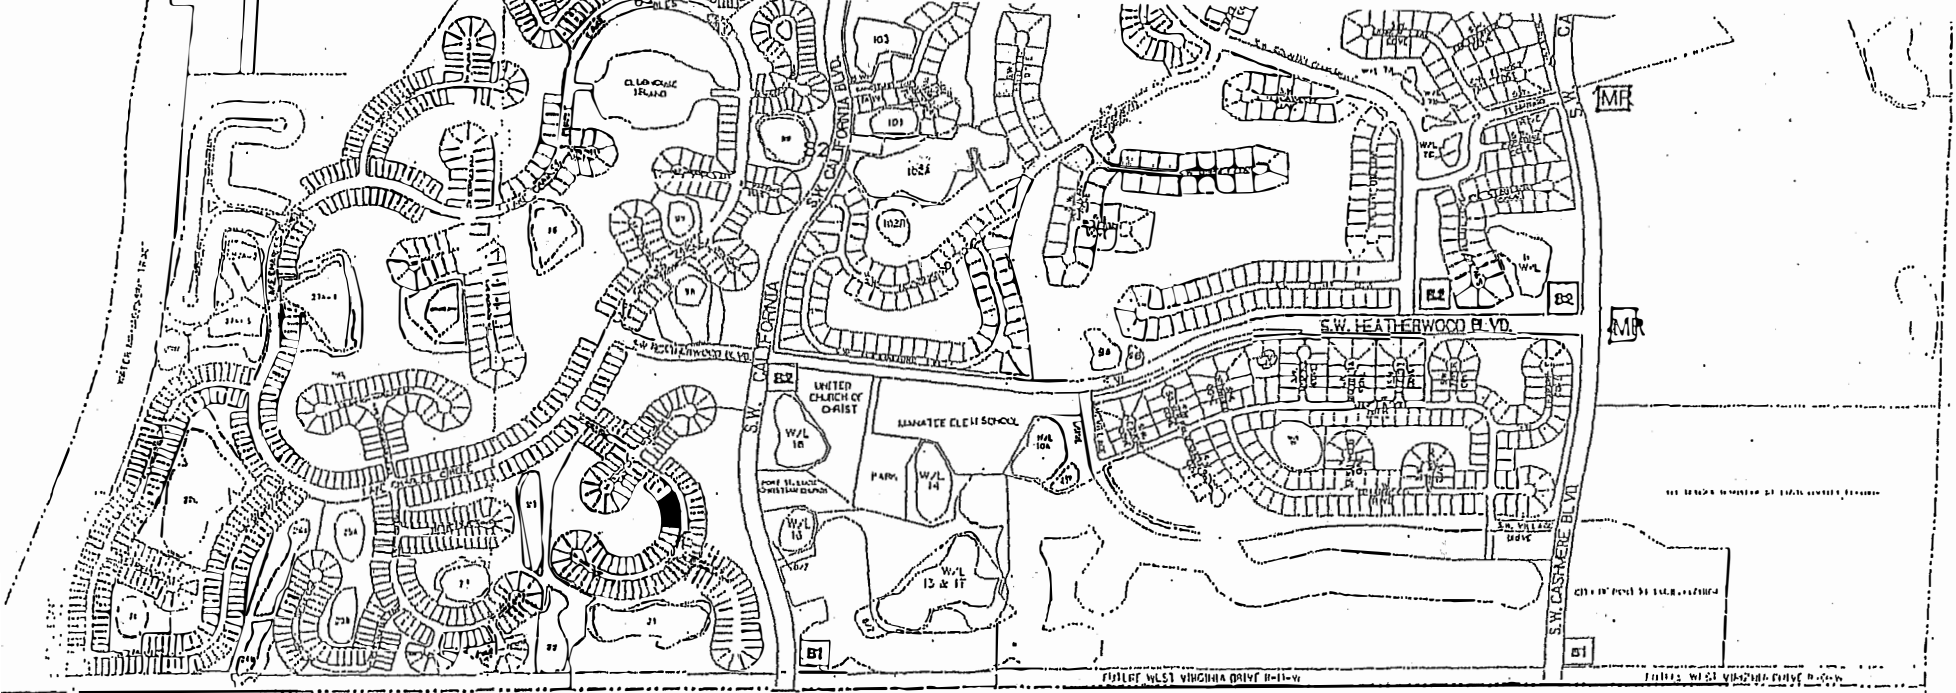

## Community Sign Locations (Secondary Streets)

**S1** **S2** Secondary Street Directional  
(S1: single-faced/ S2: double-faced)

- IM** Industrial Park Identification Sign
- IT** Industrial Park Tenant Directory
- CG** Community Gateway
- MR** Major Residential Project Entry Sign
- DM** Multi Tenant Directional Sign

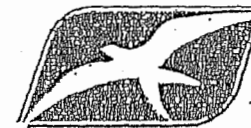

**St. Lucie West  
Development Corp.**  
(A Delaware corporation)  
1740 S.W. ST. LUCIE WEST BLVD.  
ST. LUCIE WEST, FLORIDA 34986-2504



## Lucido & Associates

**Land Planning/Landscape Architecture**  
322 Georgia Avenue, St. Lucie, Florida, 34901 (301) 290-2100, Fax (301) 290-0220  
100 Avenue A Suite 2A, Fort Pierce, Florida 34930 (301) 407-1301, Fax (301) 307-1000  
800 Highland Avenue, Orlando, Florida 32803 (407) 830-2701, Fax (407) 872-0889

## St. Lucie West Sign Program

City of Port St. Lucie, Florida

### Secondary Street Signs

Scale	n.t.s.	Revision Date	Computer File	0583-nsp1
Drawn by	xdg		Station	eds
Checked By	U		File Number	0583
Date	08.31.88		Job Number	0583

# Signs for New Development

Anyone who proposes a sign within the St. Lucie West community must use the following criteria.

This section is divided into three parts.

- The first part addresses signs for residential projects, such as King's Isle by Lennar or The Cascades at St. Lucie West by Levitt.
- The second part covers single parcel, non-residential development such as gas stations or fast food restaurants.
- The third part addresses multi-tenant, non-residential developments, like shopping centers and office complexes.

All proposed signs, prior to application for a sign permit from the City of Port St. Lucie, must be approved in writing by the New Construction Committee (NCC) which will review signs based on the criteria that follows. Letter of Approval by the NCC is to be used for obtaining City of Port St. Lucie sign permits. No sign permit shall be allowed without an NCC Letter of Approval.

Graphic illustration examples are included in this section. These are not working drawings, but only visual aids that show one developer's sign design solutions.

# Residential Projects

## Allowable Sign types

### I. Project Entry Sign

Use: Project identification

Location: At major entry of project (in project's median or adjacent to road, but not in public ROW)

Maximum sign face: 60 sf

### IA. Major Project Entry Sign (not located along St. Lucie West Blvd.)

Use: Project identification for "The Cascades at St. Lucie West"

Location: In median of NW Bethany Drive, (under Commercial Assoc. ownership.)

Maximum sign face: 60 ft

Additional Comments: Sign is allowed to provide identification for those existing and proposed developments which occur along NW Bethany Drive and which are isolated from St. Lucie West Blvd. Additions to this sign will be reviewed and approved by the NNC prior to sign permit approval by the City of Port St. Lucie.

### IB. Major Project Entry Sign (not located along St. Lucie West Blvd.)

Use: Project identification for large residential projects.

Location: Located within project boundary visible from public R.O.W.

Maximum sign face: 60 sf

Additional Comments: Sign is allowed to provide identification for those existing and proposed developments within the St. Lucie community. Additional signs may be reviewed and approved on an individual basis by the N.C.C. prior to sign permit approval by the City of Port St. Lucie.

### II. Sign for Subdivisions within the Project

Use: Parcel identification

Location: At major entry of subdivisions within project (in project's median or adjacent to road, but not in public ROW)

Maximum sign face: 32 sf

### III. Directional Sign within the Project

Use: Guides vehicles & pedestrians within the project

Location: Adjacent to roadway, but not in public ROW

Maximum sign face: 20 sf

### IV. Building Mounted (façade) Sign

Use: Signs on apartment/ condo buildings identifying units, signs on clubhouse, laundry, etc. identifying use, signs on guardhouse, etc.

Location: Attached to building, near main entry

Maximum sign face: 32 sf

#### V. Multi-Purpose Temporary Information Sign

Use: Leasing/ construction sign, model home identification, sales information, etc.

Location: Varies

Maximum sign face: 32 sf

#### VI. Regulatory Sign

Use: Traffic control (stop, speed limit, street names, etc.)

Location: Adjacent to roadway

Maximum sign face: Follow Manual of Uniform Traffic Control Devices for all specifications. Framing materials may be used provided all MUTCD specs are met.

Colors/ Materials: Coordinate signs with the architecture of the buildings. Use no more than three colors total per sign.

#### Location of Free Standing Signs

Place signs perpendicular to the street, either in an entry median or adjacent to the entry road (exact location determined at time of review).

#### Inappropriate Sign Materials

Exposed Plywood


Galvanized Sheet Metal

Fluorescent Lit Signs

Vacuum-formed Plastic


# Example

## Free-Standing Project Entry Sign for Residential Development

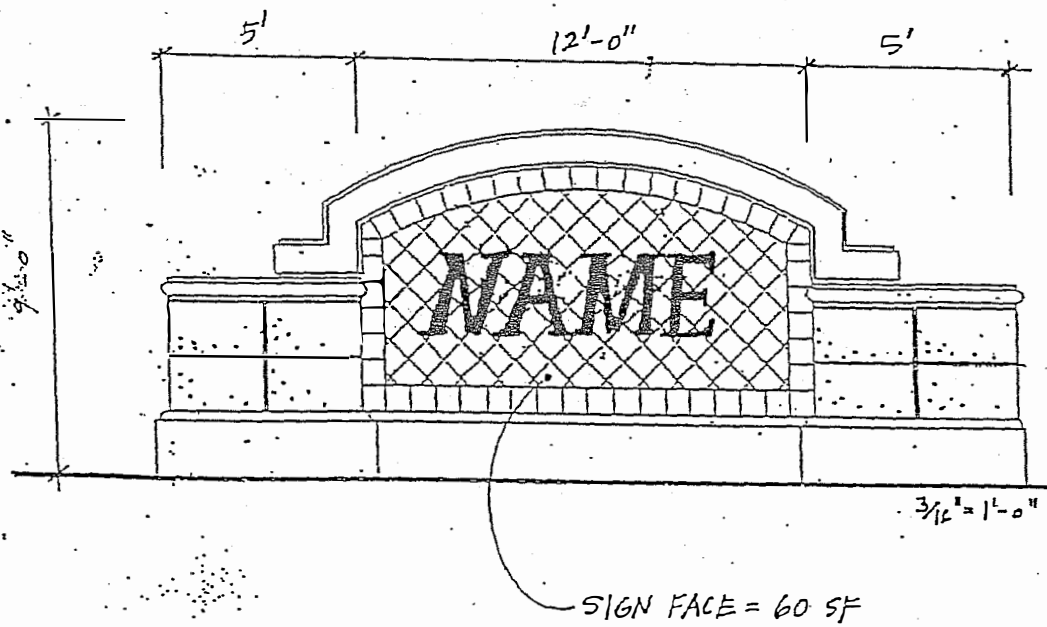





Example  
Wall-Mounted Project Entry Sign

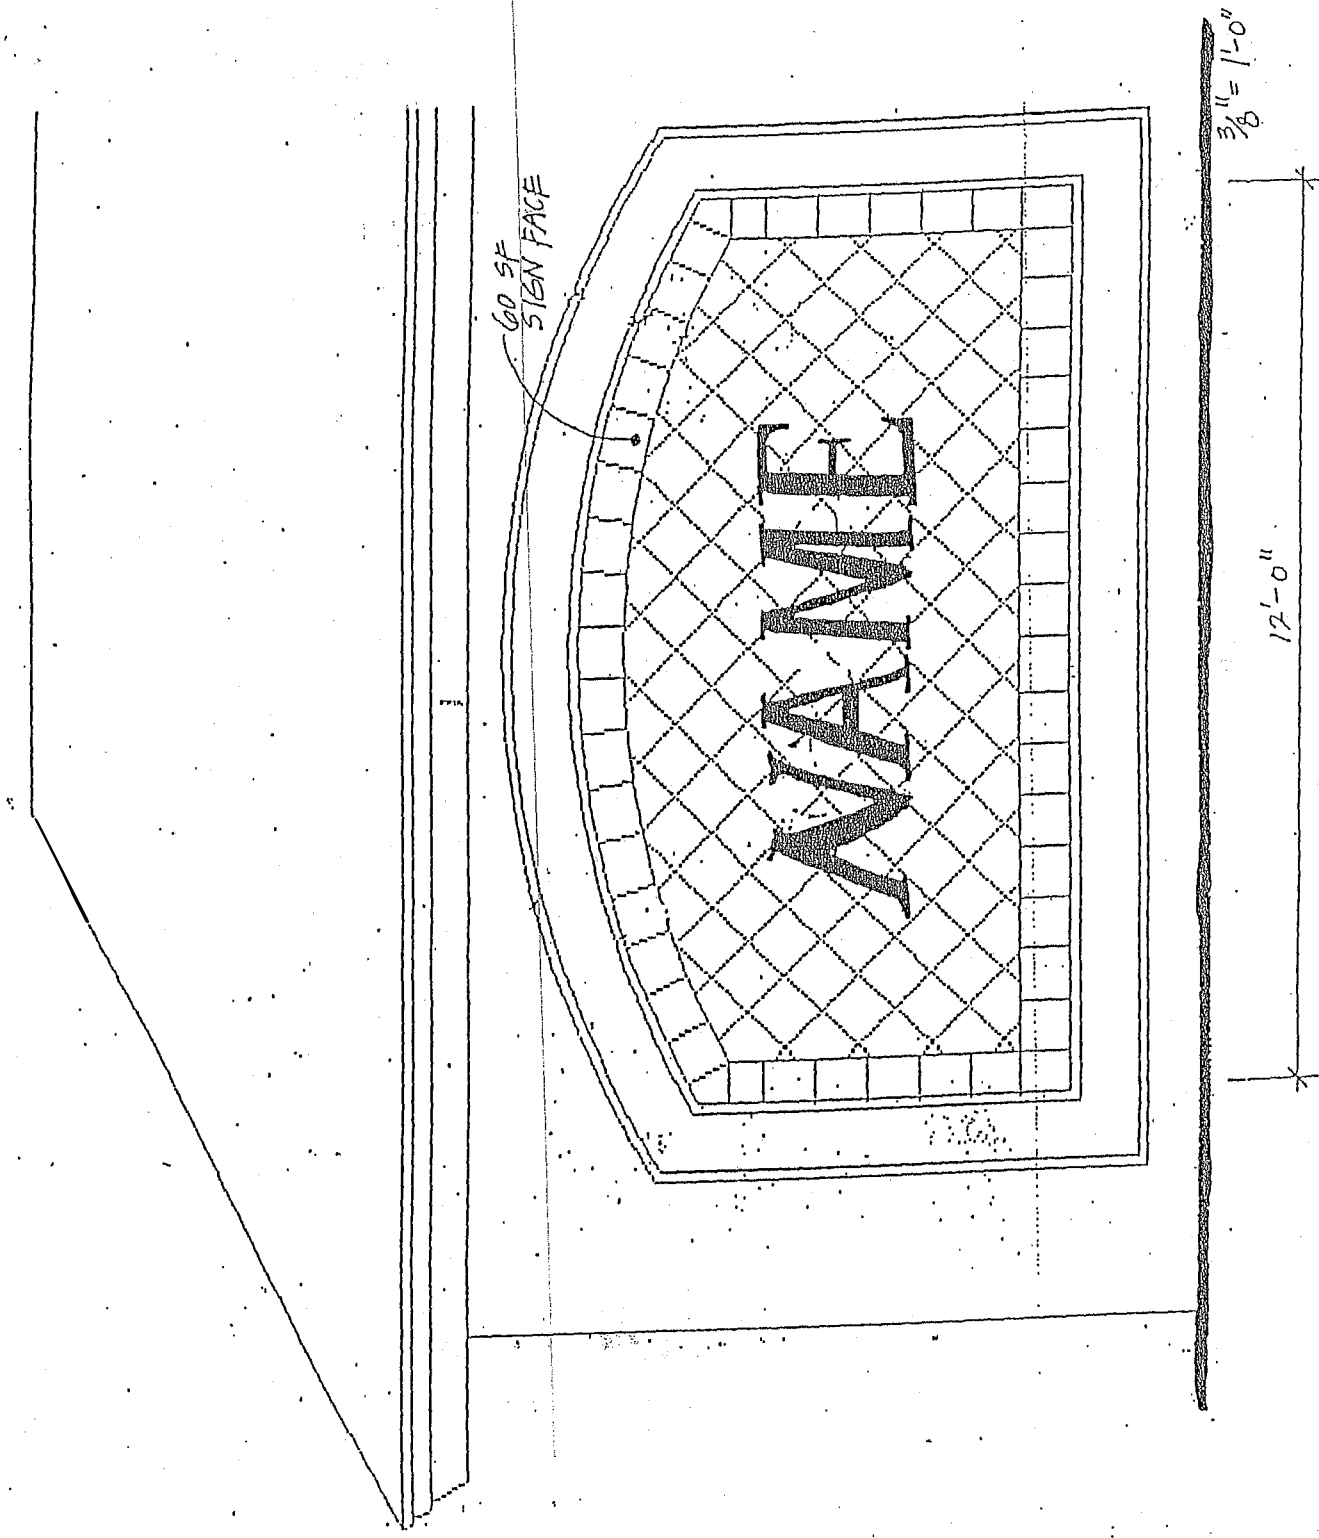


Example  
Signs for Parcel within the Project  
For Residential Development

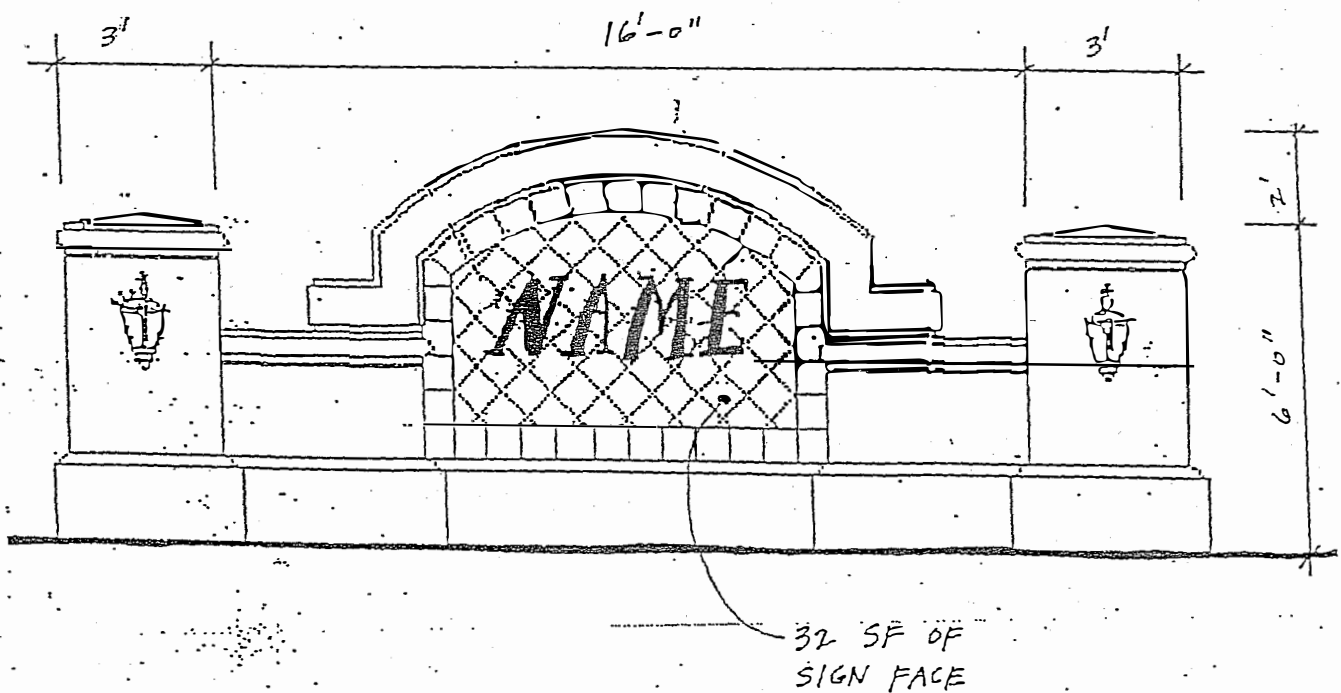

Example  
Directional Sign within a Residential Development


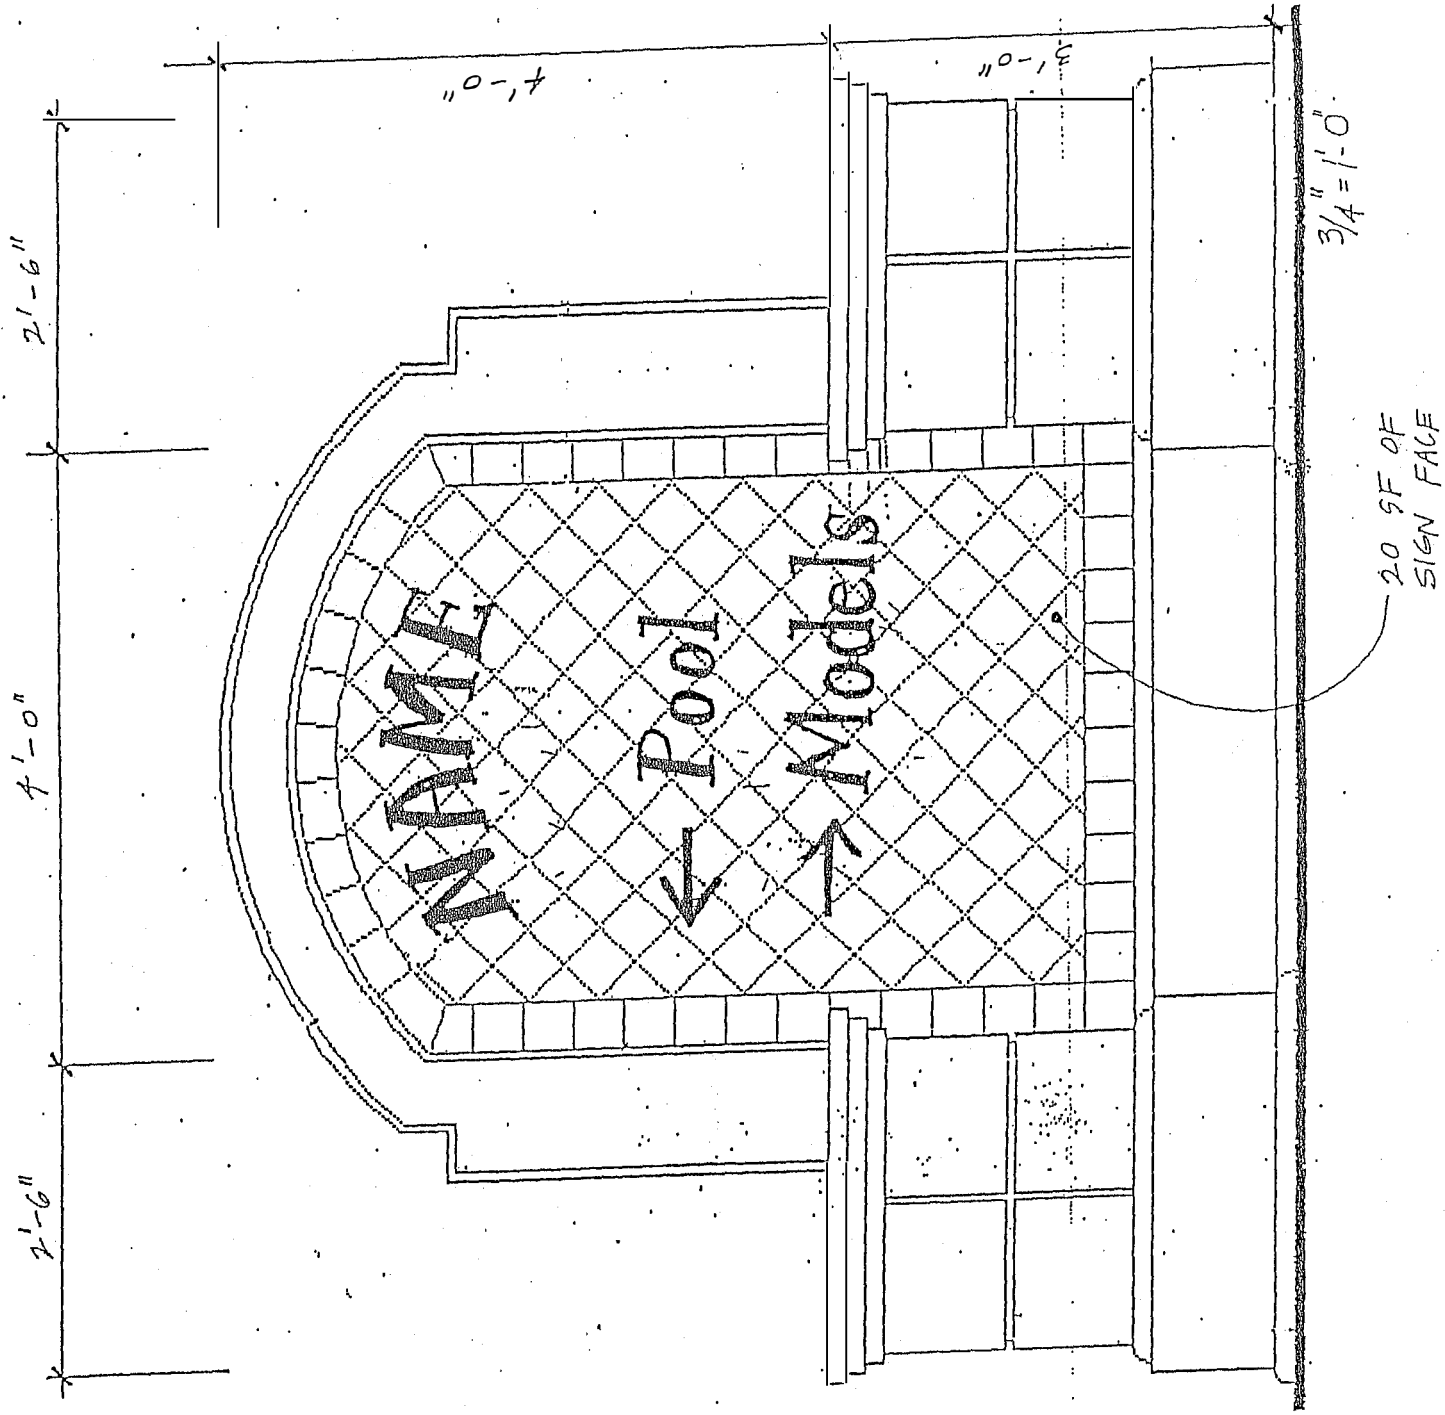


Example  
Building-Mounted Sign  
within a Residential Development

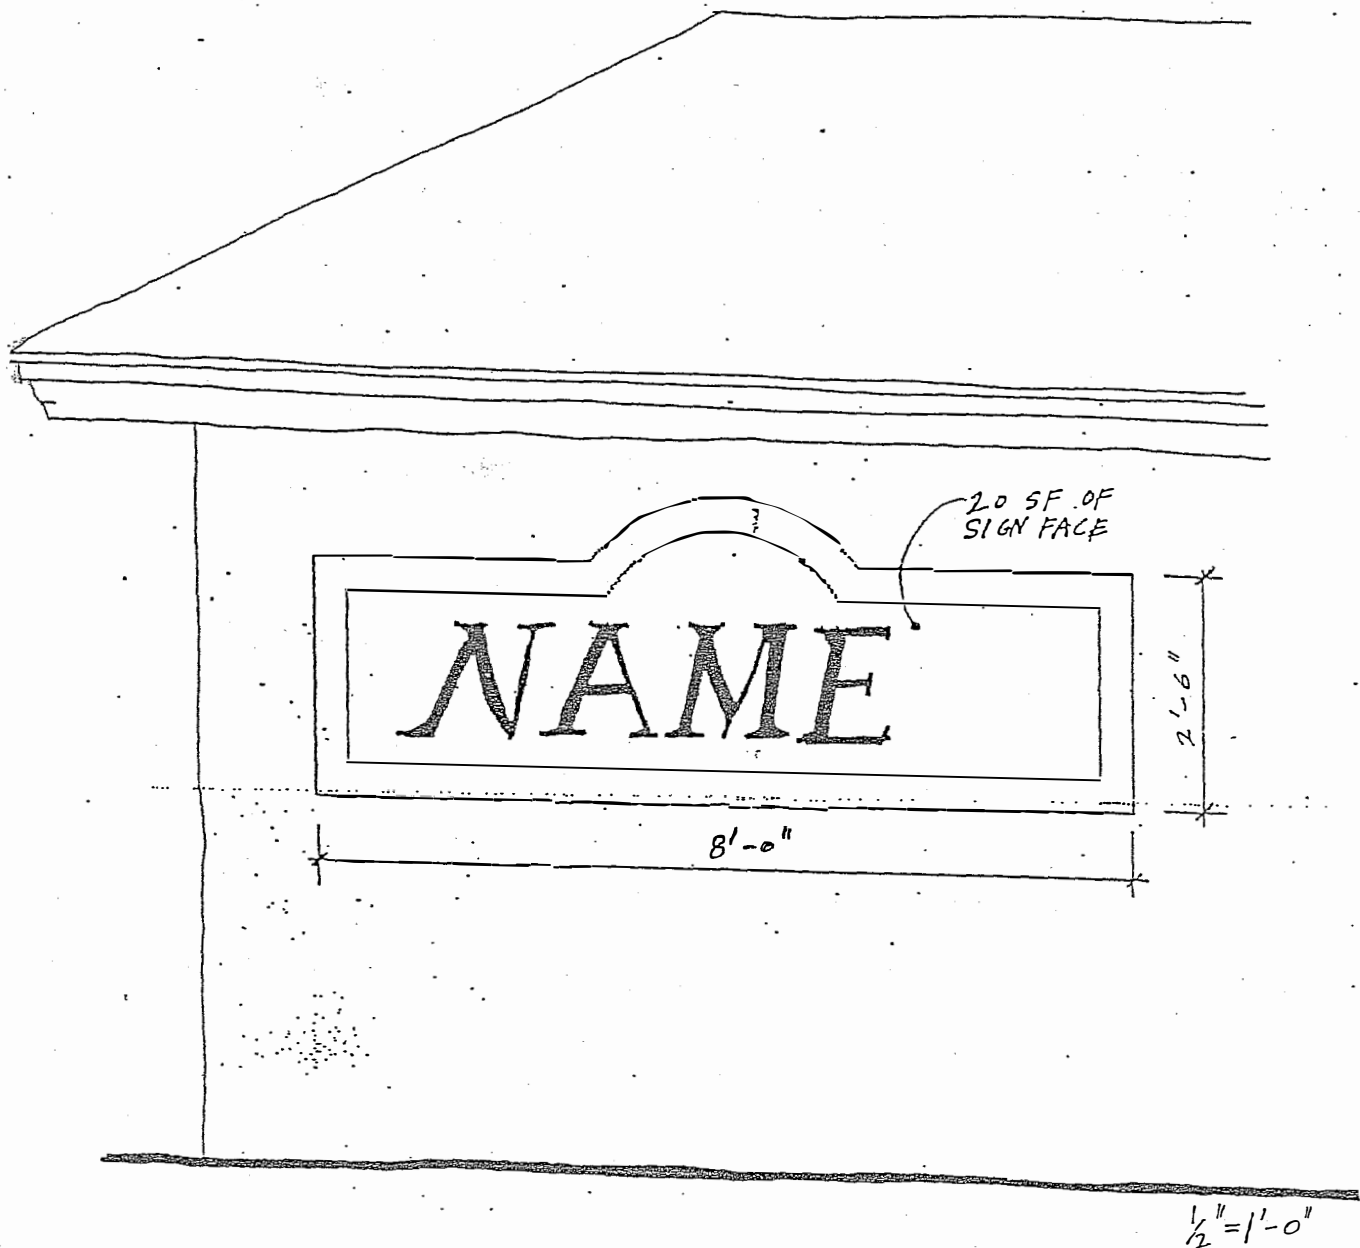

# Examples

## Multi-Purpose Temporary Information Sign within a Residential Development

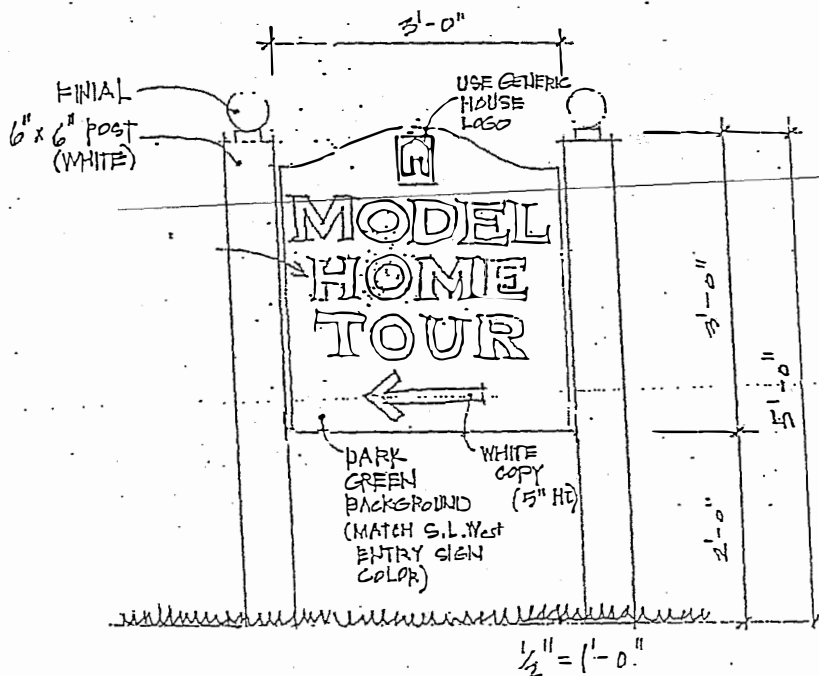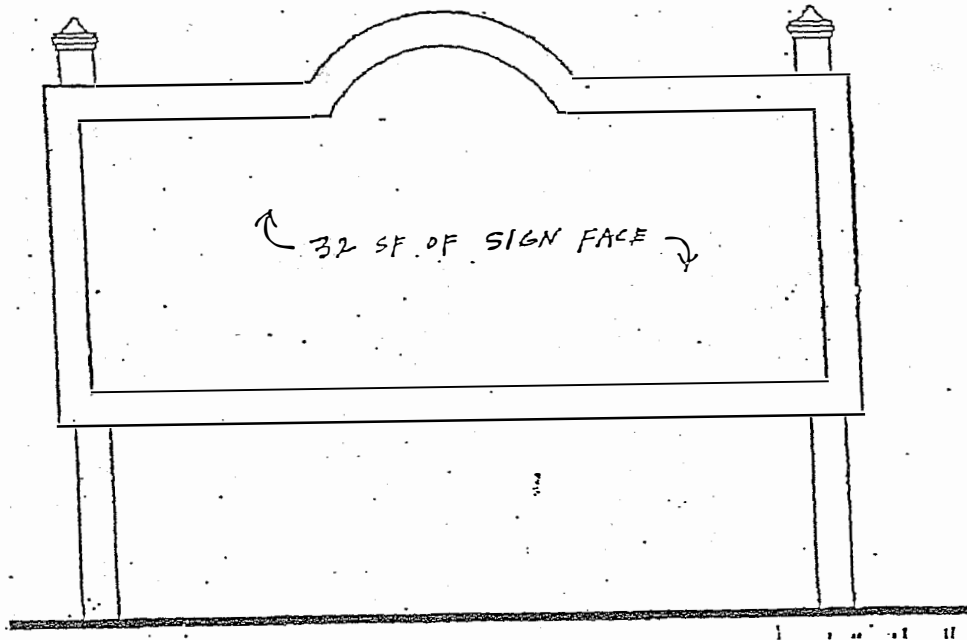


Note: The model home directionals are located either in the medians of St. Lucie West Blvd., or in the ROWs of secondary streets.

These temporary signs can be in place no longer than 12 months. At that time the sign is either removed, or replaced within 30 days by another directional with a new message. The New Construction Committee is responsible for permitting, erecting and removing these signs.

# Example

## Regulatory Sign within a Residential Development

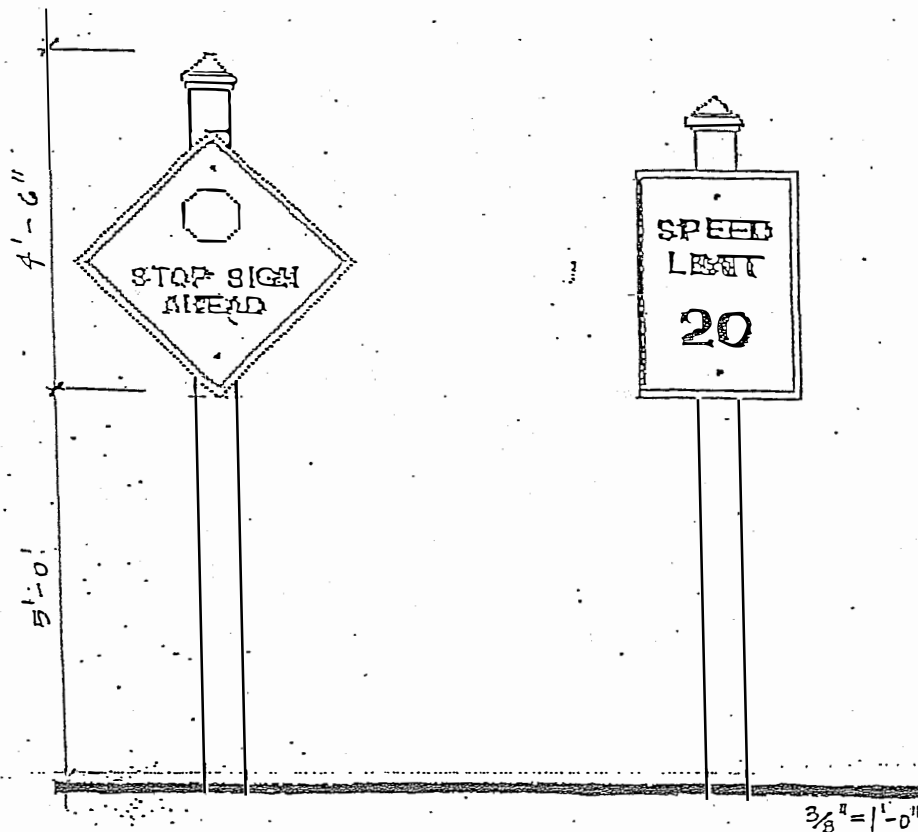

# Non-Residential Projects

## Allowable Sign types

### I. Project Entry Sign

Use: Project identification (1 allowed per parcel, (2) allowed per corner parcel based on criteria and examples on page 36, Project Entry Sign Example (Corner lot parcels))

Location: At major entry of project (in project's median or adjacent to road, but not in public ROW)

**Maximum Sign face Allocation:** *(Non-corner parcels only)*

<u>Parcel Size:</u>	<u>Sign Type/ Sign Face Size:</u>
For single use parcels less than 2 acres	(1) NR 1/ 32 s.f.
For single use parcels greater than 2 acres but less than 15 acres/ 100,000 sf	(1) NR 1/ 32 s.f.
For single use parcels greater than 15 acres/ 100,000 sf	(1) NR 1/ 32 s.f.
For multiple use parcels less than 2 acres	(1) NR 1/ 32 s.f.
For multiple use parcels greater than 2 acres but less than 15 acres/ 100,000 sf	(1) NR 2/ 64 s.f.
For multiple use parcels greater than 15 acres/ 100,000 sf	(1) NR 3/ 100 s.f.

### II. Sign for Parcels within the Project

Use: Parcel identification

Location: At major entry of parcels within project (in project's median or adjacent to road)

Maximum sign face: 32 sf

### III. Directional Sign within the Project

Use: Guides vehicles & pedestrians within the project

Location: Adjacent to roadway, but not in public ROW

Maximum sign face: 10 sf

### IV. Building Mounted (façade) Sign

Use: Identifies building, tenant, etc.

Location: Attached to building, near main entry

Maximum sign face: 32 sf plus 1.5 sf for each linear foot of business front over 20 feet, not to exceed 200 sf. Coordinate all façade signs in terms of letter style, color and materials. At the discretion of the NCC, building façade signs may be altered, limited or rejected based on the sign proposal submitted by each tenant.

## VI. Regulatory Sign

Use: Traffic control (stop, speed limit, street names, etc.)

Location: Adjacent to roadway

Maximum sign face: Follow Manual of Uniform Traffic Control Devices for all specifications. Framing materials may be used provided all MUTCD specs are met.

Colors/ Materials: Coordinate signs with the architecture of the buildings. Use no more than three colors total per sign.

## VII. Building Mounted Sign - Large Scale Retail Development

Use: Displays information such as name, business information, show times, special events and times for facility.

Locations: Attached to building. Location and quantity at discretion of St. Lucie West N.C.C.

Maximum sign face: 1,000 sf. Coordinate all facade signs in terms of letter style, color and materials. At the discretion of the N.C.C., building facade signs may be altered, limited or rejected based on the sign proposal submitted by each tenant.

## VIII. Project Entry Sign - Large Scale Retail Development

Use: Project identification (1 allowed per parcel, (2) allowed per corner parcel)

Location: At major entry of project (in project's median or adjacent to road.

Maximum Sign Size: 12'-6" width x 25'-0" height (decorative caps and/or plinths may extend past the allowable width based on SLW-NCC review and approval.)

Maximum sign face: 150 sf. (sign panel only) Retail development name, address, SLW

Logo and other text or graphics not specific to an individual tenant will not be included in maximum sign face area. At the discretion of the N.C.C., sign faces may be altered, limited or rejected based on the sign proposal submitted by each tenant.

## Location of Free-Standing Signs

Place signs perpendicular to the street, either in an entry median or adjacent to the entry road (exact location determined at time of review).

## Lighting

Illuminate signs with face lit fixtures or with internal illumination

## Inappropriate Sign Materials

Exposed Plywood

Flourescent Lit Signs

Galvanized Sheet Metal

Vacuum-formed Plastic

## Prohibited Signs

Church Directional Sign

Credit Card Sign

Portable Sign

Flashing Sign

Fraternal Organizations

Snipe Sign

Roof Sign

Bench Sign

Streamer/ Flag Sign

Sign with temporary, plastic, changeable letters (except for movie theaters and gas stations)

Balloon/ Inflatable Sign

Electronic/ animated message sign (except time/ temperature sign)



Permanent Come-On Sign (Sale Today!)  
Sign on vehicle parked permanently or overnight near a business  
Traffic Sign Replica

### Address on Free-Standing Signs

Include numerical address. Refer to diagrams that follow for specifications.

### Address Information on Buildings

Exhibit address information (numbers only) on the front façade of all buildings, close to the front door. Make numbers 6" high minimum and use a very legible typestyle.

### Hours of Operation/ Open & Closed Sign

If desired, locate the hours of operation on the door (6" x 6" max. sign or 1" max. letters directly applied to door glass) and an open/close sign on the door or window (one square foot max.)

### Gas Pricing Information on Signs for Service Stations

Use no more than 30% of the sign face for gas pricing information.

### Tenant Signs Attached to Buildings (Referred to as Façade Signs)

32 sf plus 1.5 sf for each linear foot of business front foot over 20 feet, not to exceed 200 sf.

### Façade Sign Consistency

Design façade signs to be consistent with architecture of building (color, material, etc.). When several businesses share one building, make sure signs are consistent in size and design.

### Copy Size for Façade Signs

Use a minimum size 12" cap height for all façade signs, and a maximum letter size of 24" cap height (major anchors such as Publix or Albertsons may use larger letters, with the exact size determined on an individual basis). Use the same letter height rules for awning, canopy and window signs.


### Façade Sign Messages

Express an easy-to-read, direct message. Identify the business name/ type of business only. Do not display brand names except as primary identification of an establishment (i.e. Midas Mufflers). Use a pictograph/ universal symbol/ logo if desired.


### Rear Building Signs for Commercial & Industrial Buildings

For buildings that have parking behind, you may use identification signs (6 sf max.) on rear building walls.


## Non-Residential Project Entry Sign

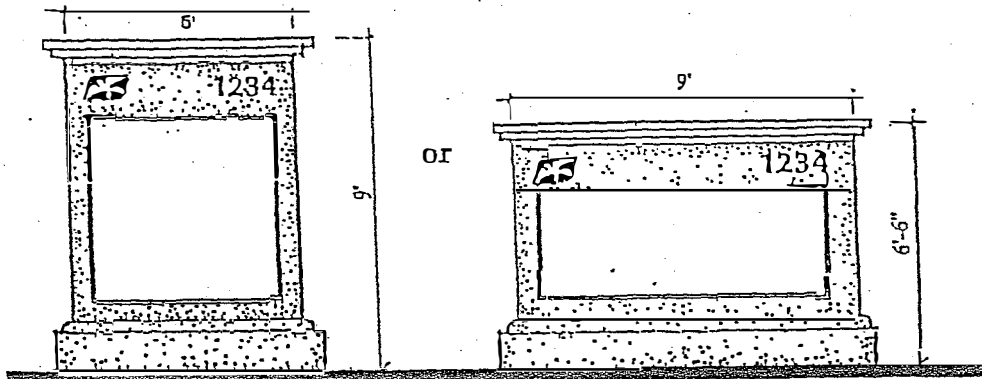

Sign Type: NR 1 (Refer to page 31)

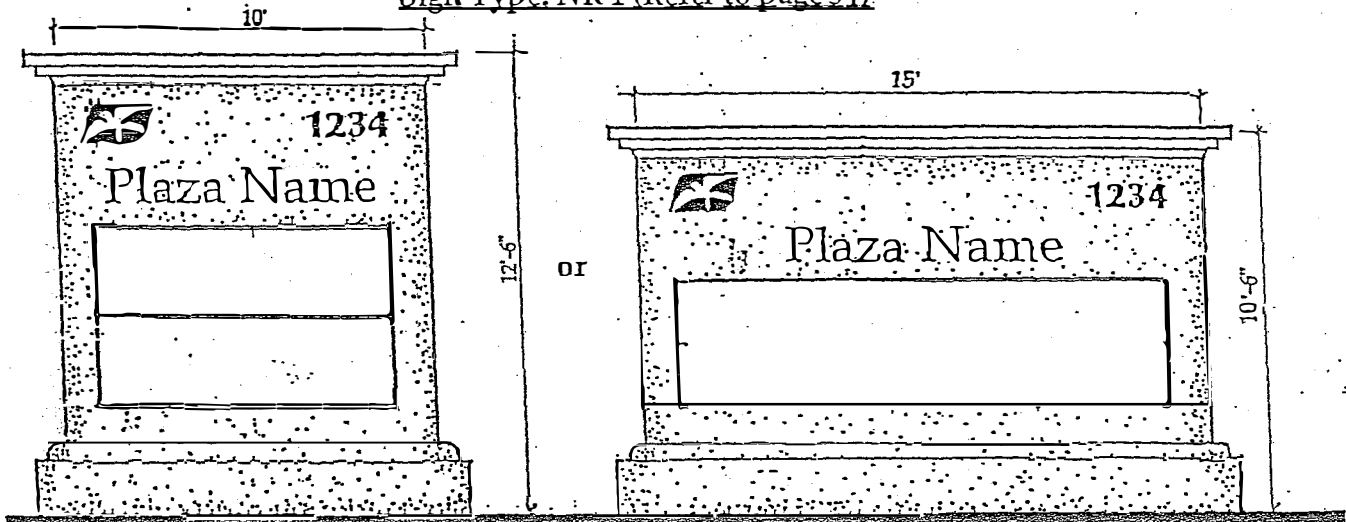

Sign Type: NR 2 (Refer to page 31)

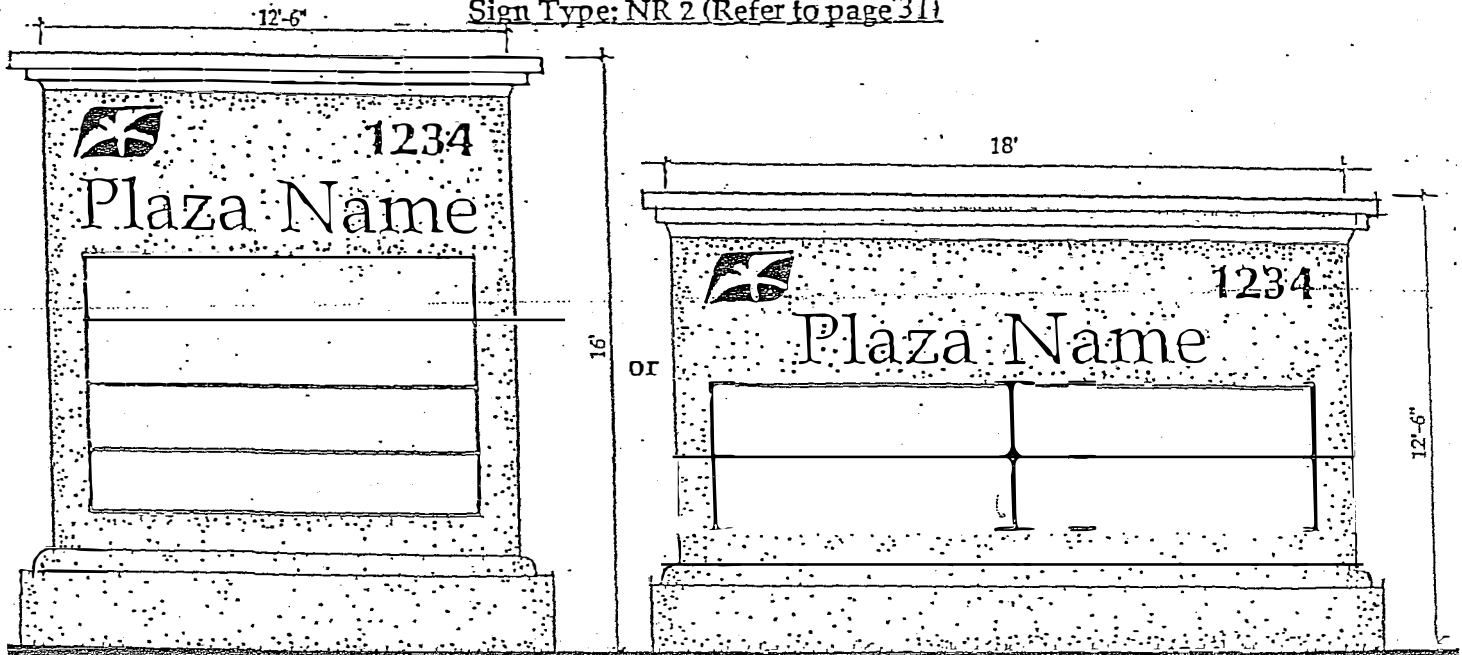

Sign Type: NR 3 (Refer to page 31)

# Non-Residential Project Entry Sign Specifications

Use:

Identifies non-residential parcels

Locations:

At entry of project, in median or adjacent to roadway

Quantity:

One sign per parcel or phase (in either horizontal or vertical format).

Size:

Refer to graphics or size allocation chart

Sign Faces:

Two faces

Materials:

Smooth stucco finish, your choice of changeable panel material

Colors:

Maximum of 3 colors per sign. All colors are your choice.

Copy:

9" minimum cap height

Miscellaneous:

Sign is either face-lit (using ground-mounted fixtures) or internally illuminated

## Project Entry Sign Example (Corner Lot Parcels Only)


Use: Project identification for corner lot parcels

Location: At major entry of project (in project's median or adjacent to road, but not in public ROW)

### Maximum Sign face Allocation: *(Corner parcels only)*

<u>Parcel Size:</u>	<u>Sign Type/ Sign Face Size:</u>
For single use parcels less than 2 acres	(1) NR 1, 32 s.f./ (1) NR 4, 16 s.f.
For single use parcels greater than 2 acres but less than 15 acres/ 100,000 sf	(1) NR 1, 32 s.f./ (1) NR 4, 16 s.f.
For single use parcels greater than 15 acres/ 100,000 sf	(1) NR 1, 32 s.f./ (1) NR 4, 16 s.f.
For multiple use parcels less than 2 acres	(1) NR 1, 32 s.f./ (1) NR 4, 16 s.f.
For multiple use parcels greater than 2 acres but less than 15 acres/ 100,000 sf	(1) NR 2, 64 s.f./ (1) NR 1, 32 s.f.
For multiple use parcels greater than 15 acres/ 100,000 sf	(1) NR 3, 100 s.f./ (1) NR 2, 64 s.f.

NOTE: Larger sign will always occur on main street frontage with smaller sign placement on secondary street frontage.

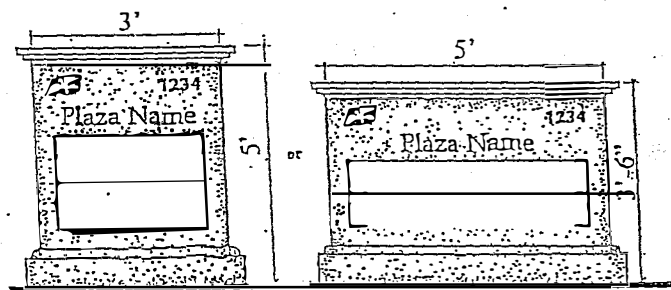


Sign Type: NR 4:

## Single Use Parcel Sign

Entire sign cabinet is  
090-Aluminum frame  
with smooth stucco  
finish that is painted


Logo & address routed  
out of alum. sign face.  
& backed w/ green  
acrylic (Pantone 3305) -

Sign Face is 0150 High —  
Impact "ACRYSTEEL",  
Pan-Formed w/ Embossed  
Copy. All Decorations to be  
on Second Surface.

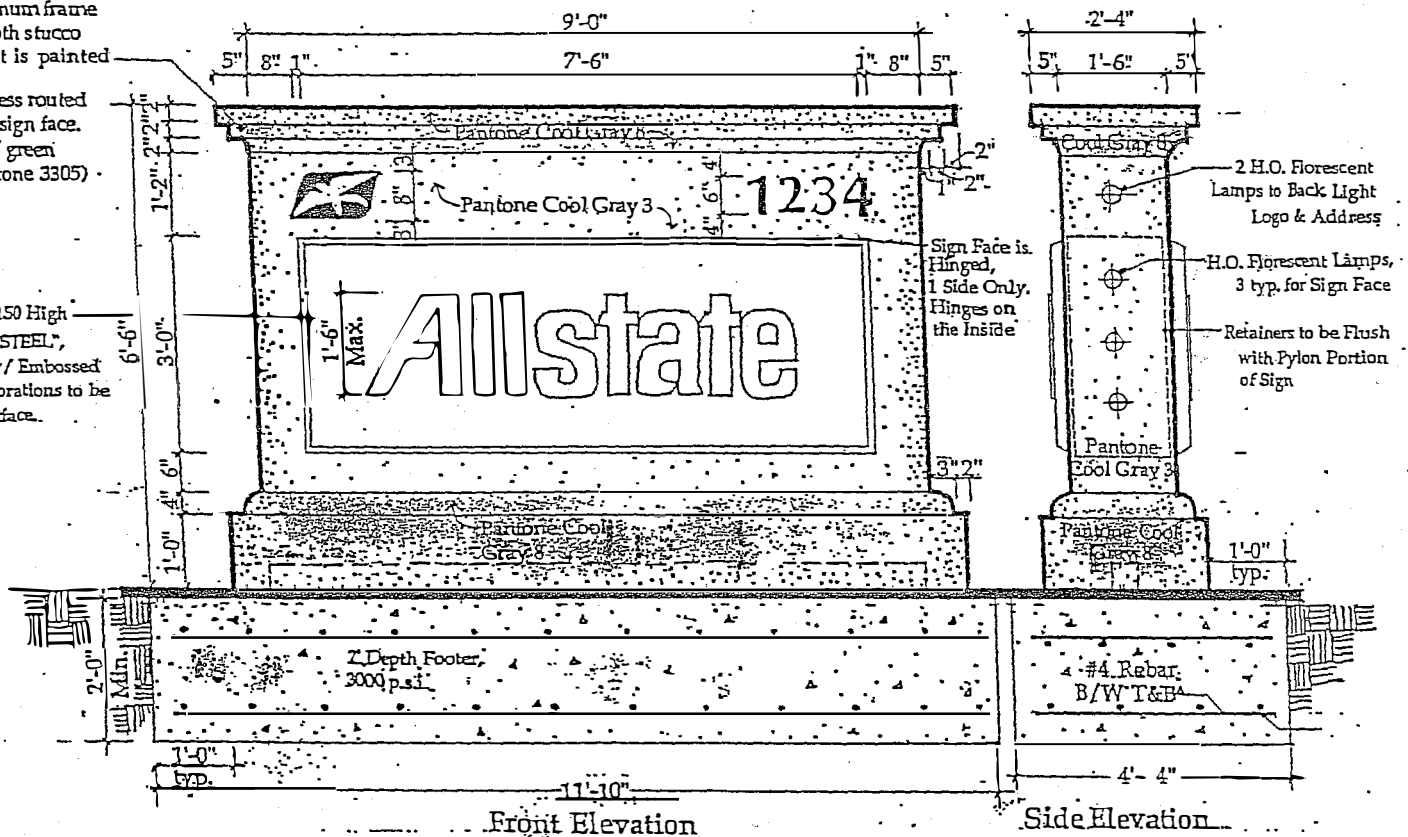

### Typical Construction Detail

## Realtor Sign Example:

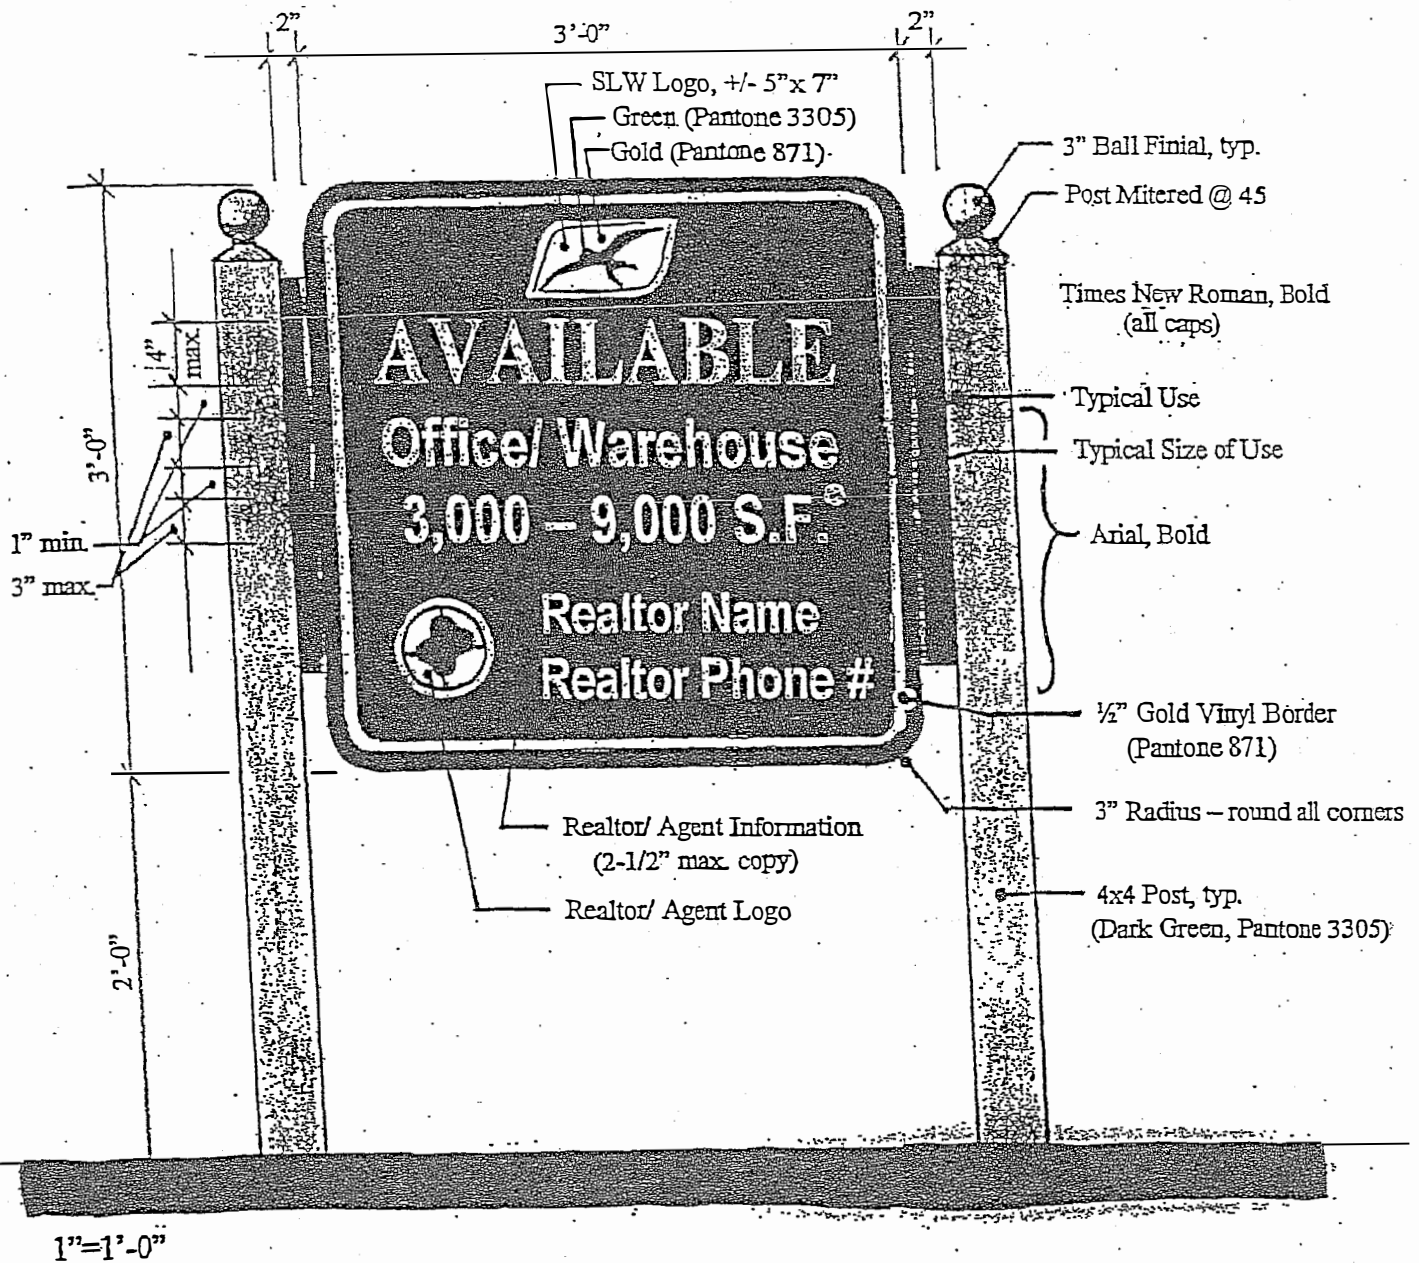

### Notes:

- All copy to be white
- Realtor sign does not apply to residential parcels
- One sign per parcel or lot unless approved by N.C.C.