


TREASURE COAST AIRPARK
 12351 RANGE LINE ROAD
 PORT ST LUCIE, FLORIDA 34987

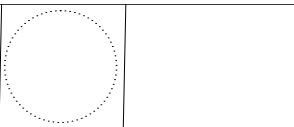


DATES: 02/16/21 - FIRST ISSUE

ST PLAN CREATED FROM
 RECORD MAY 18, 1988
 SURVEY ELEVATIONS FROM 1988 NAVD
 SURVEY LENGTH FROM THRESHOLD LIGHT
 FIXTURES 3996.93'

LEGEND

- WETLAND
- TANKWAY
- TANKWAY DESIGNATION
- DISPLACED THRESHOLD
- RUNWAY
- FIXTURE
- INDICATES REPAIR OR REPLACE
- VASI
- 10' UTILITY EASEMENT
- 20' DRAINAGE EASEMENT
- RUNWAY CLEAR ZONE
- MAN-MADE WETLAND
- CULVERT
- CULVERT ID
- ACTIVE PILOT
- LOT NO.

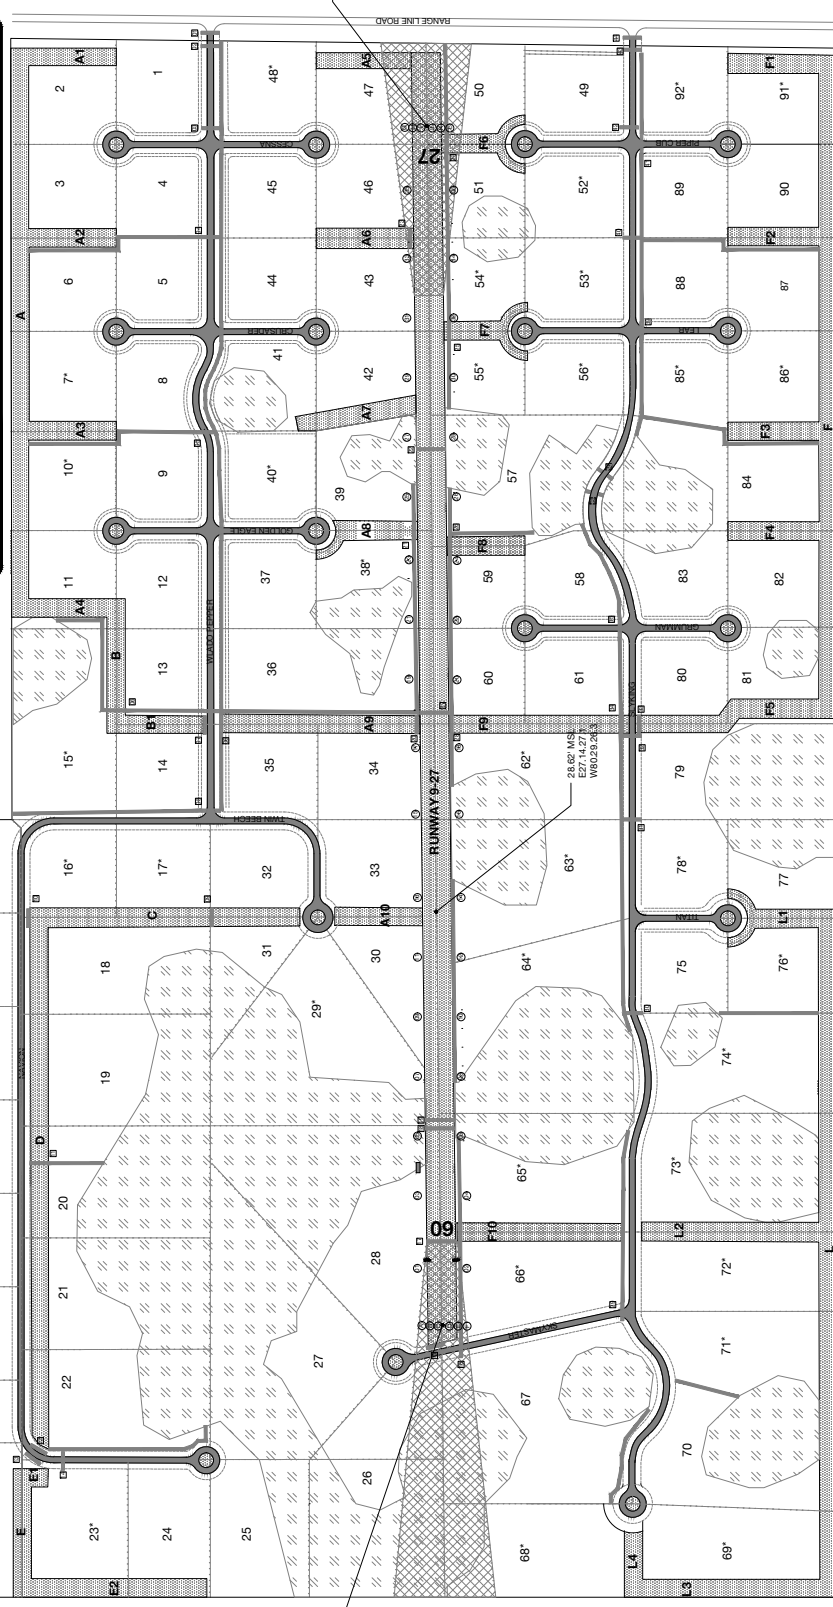

SITE PLAN
 NO SCALE
 FOR TREASURE COAST AIRPARK ICA. USE ONLY
 DO NOT SCALE DRAWINGS

COPYRIGHT POB KERMANJ 2021 ©

28.43' MSL
 E27.14.27.5
 W602637.0

28.24' MSL
 W60259.41.8